



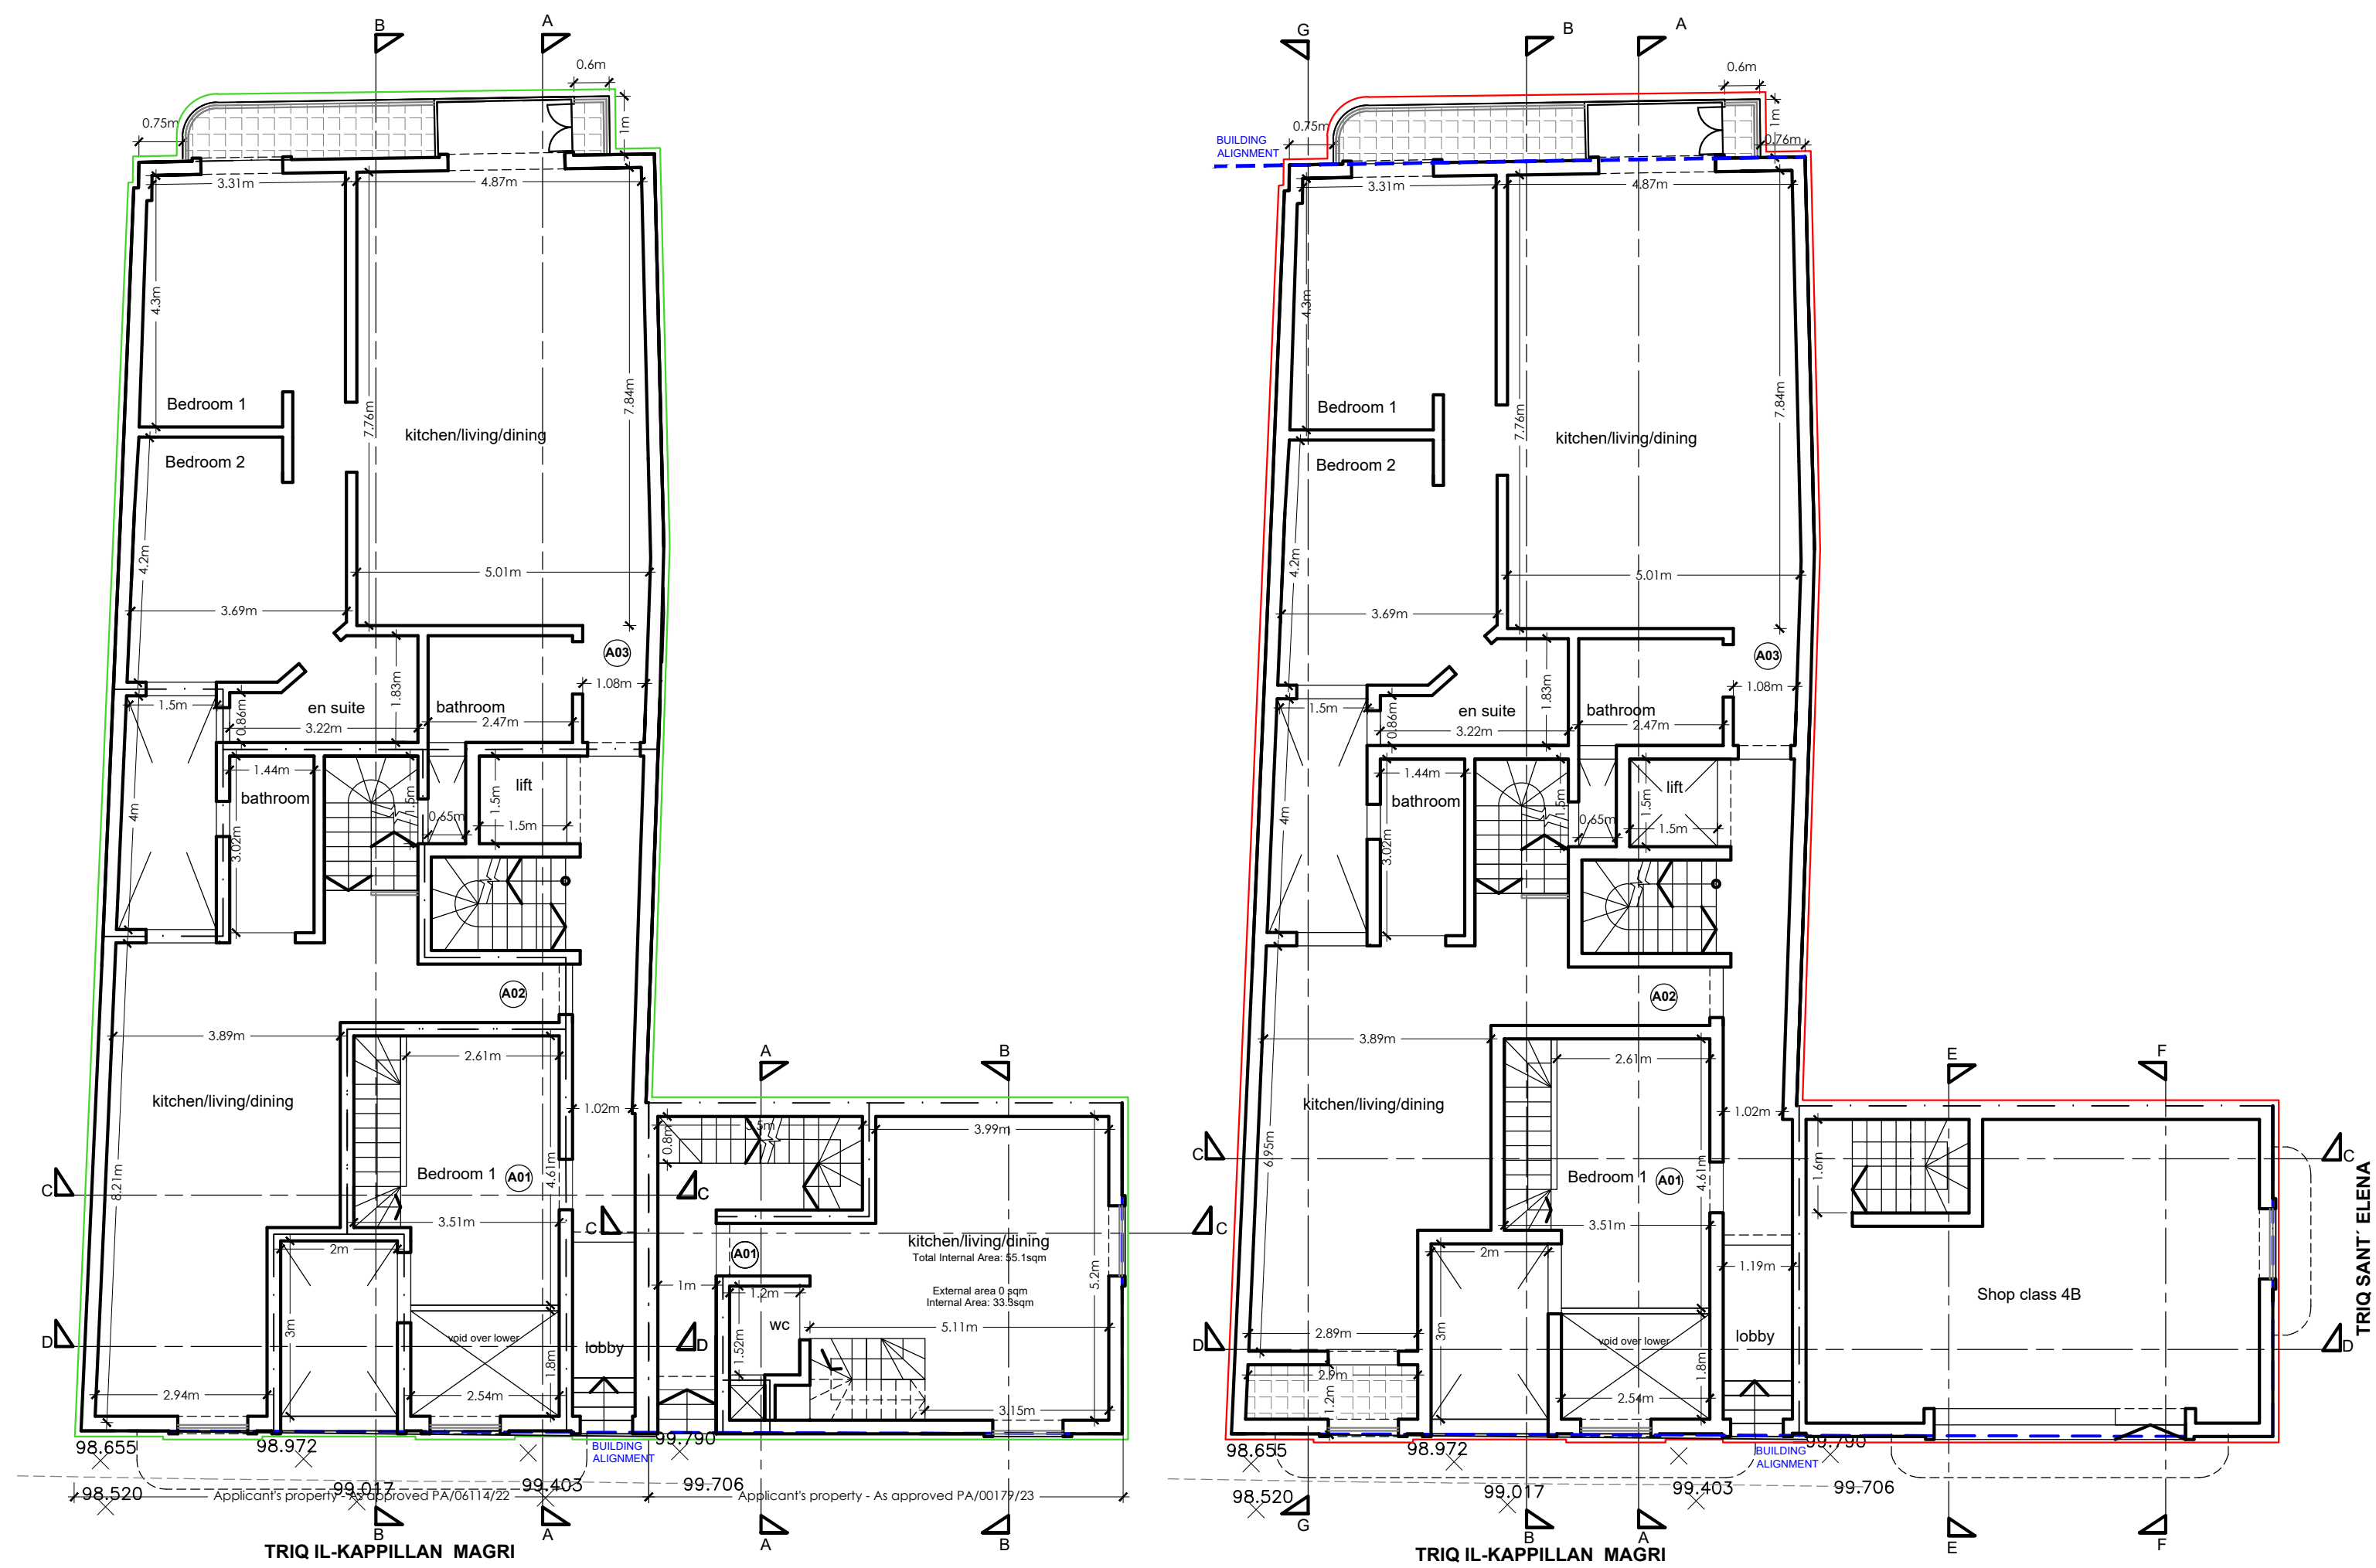


Ground floor (from triq il-Kappillan Magri)
As approved
PA0611422 - PA0017923
Scale 1:100

Ground floor (from triq il-Kappillan Magri)
Proposed
Scale 1:100

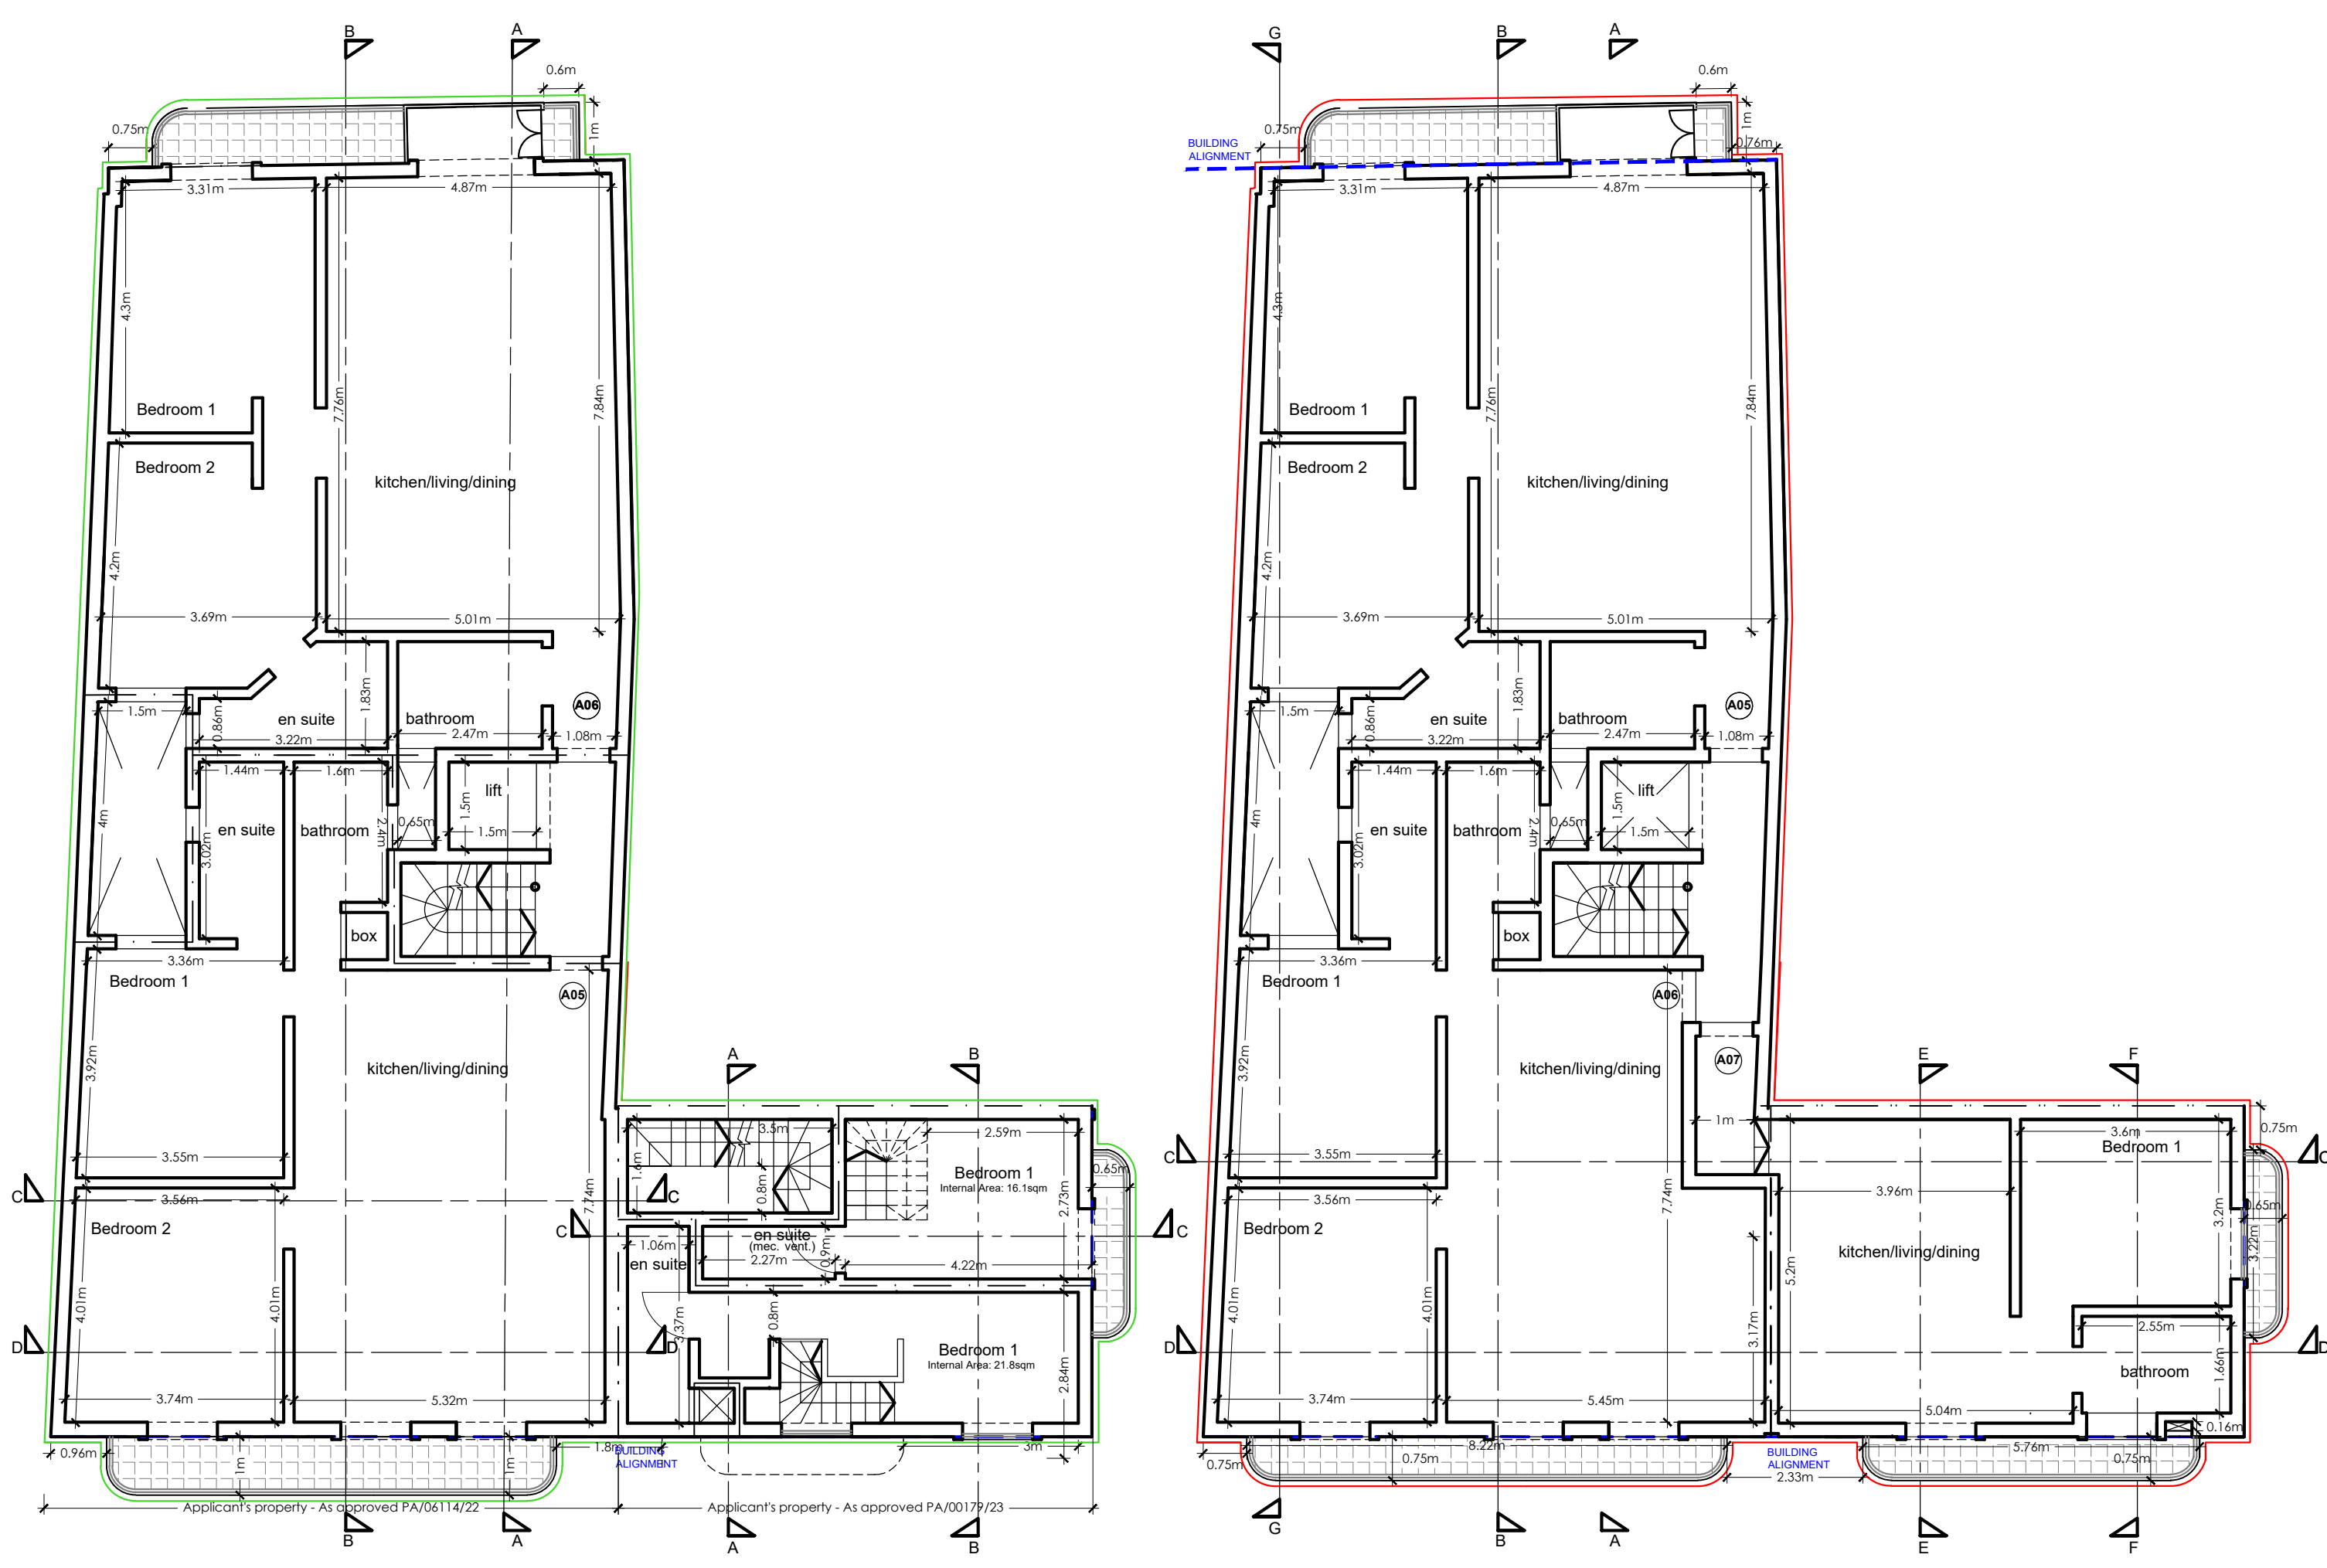


First floor
As approved
PA0611422 - PA0017923
Scale 1:100


First floor
Proposed
Scale 1:100

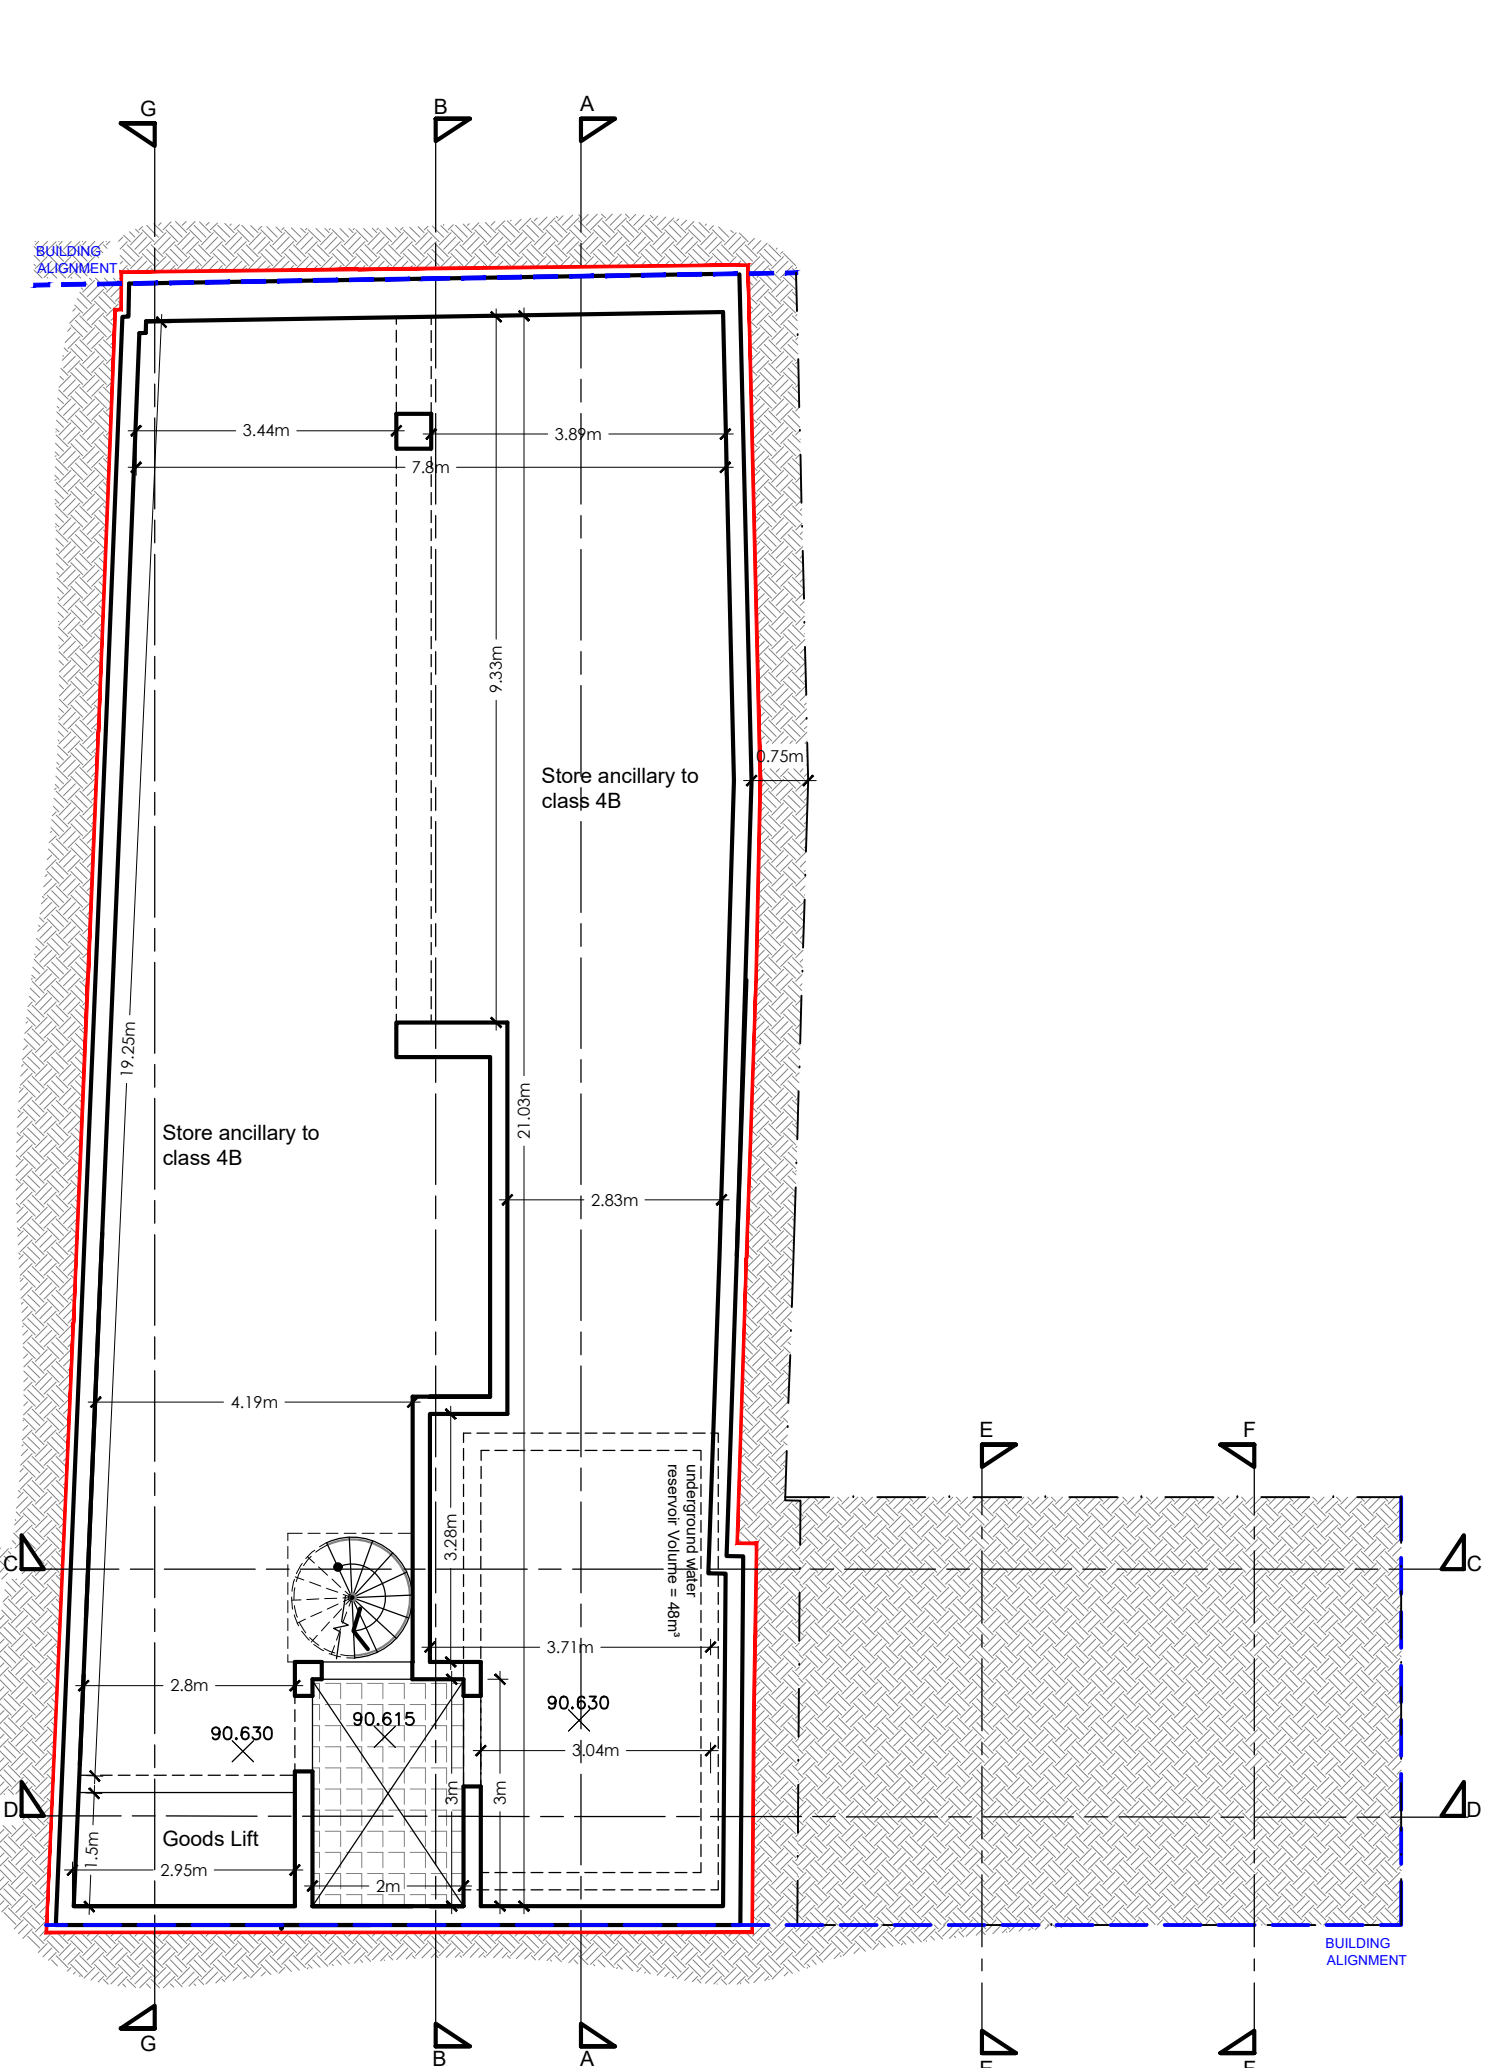


Basement level -3 (from triq il-Kappillan Magri)
Proposed
Scale 1:100

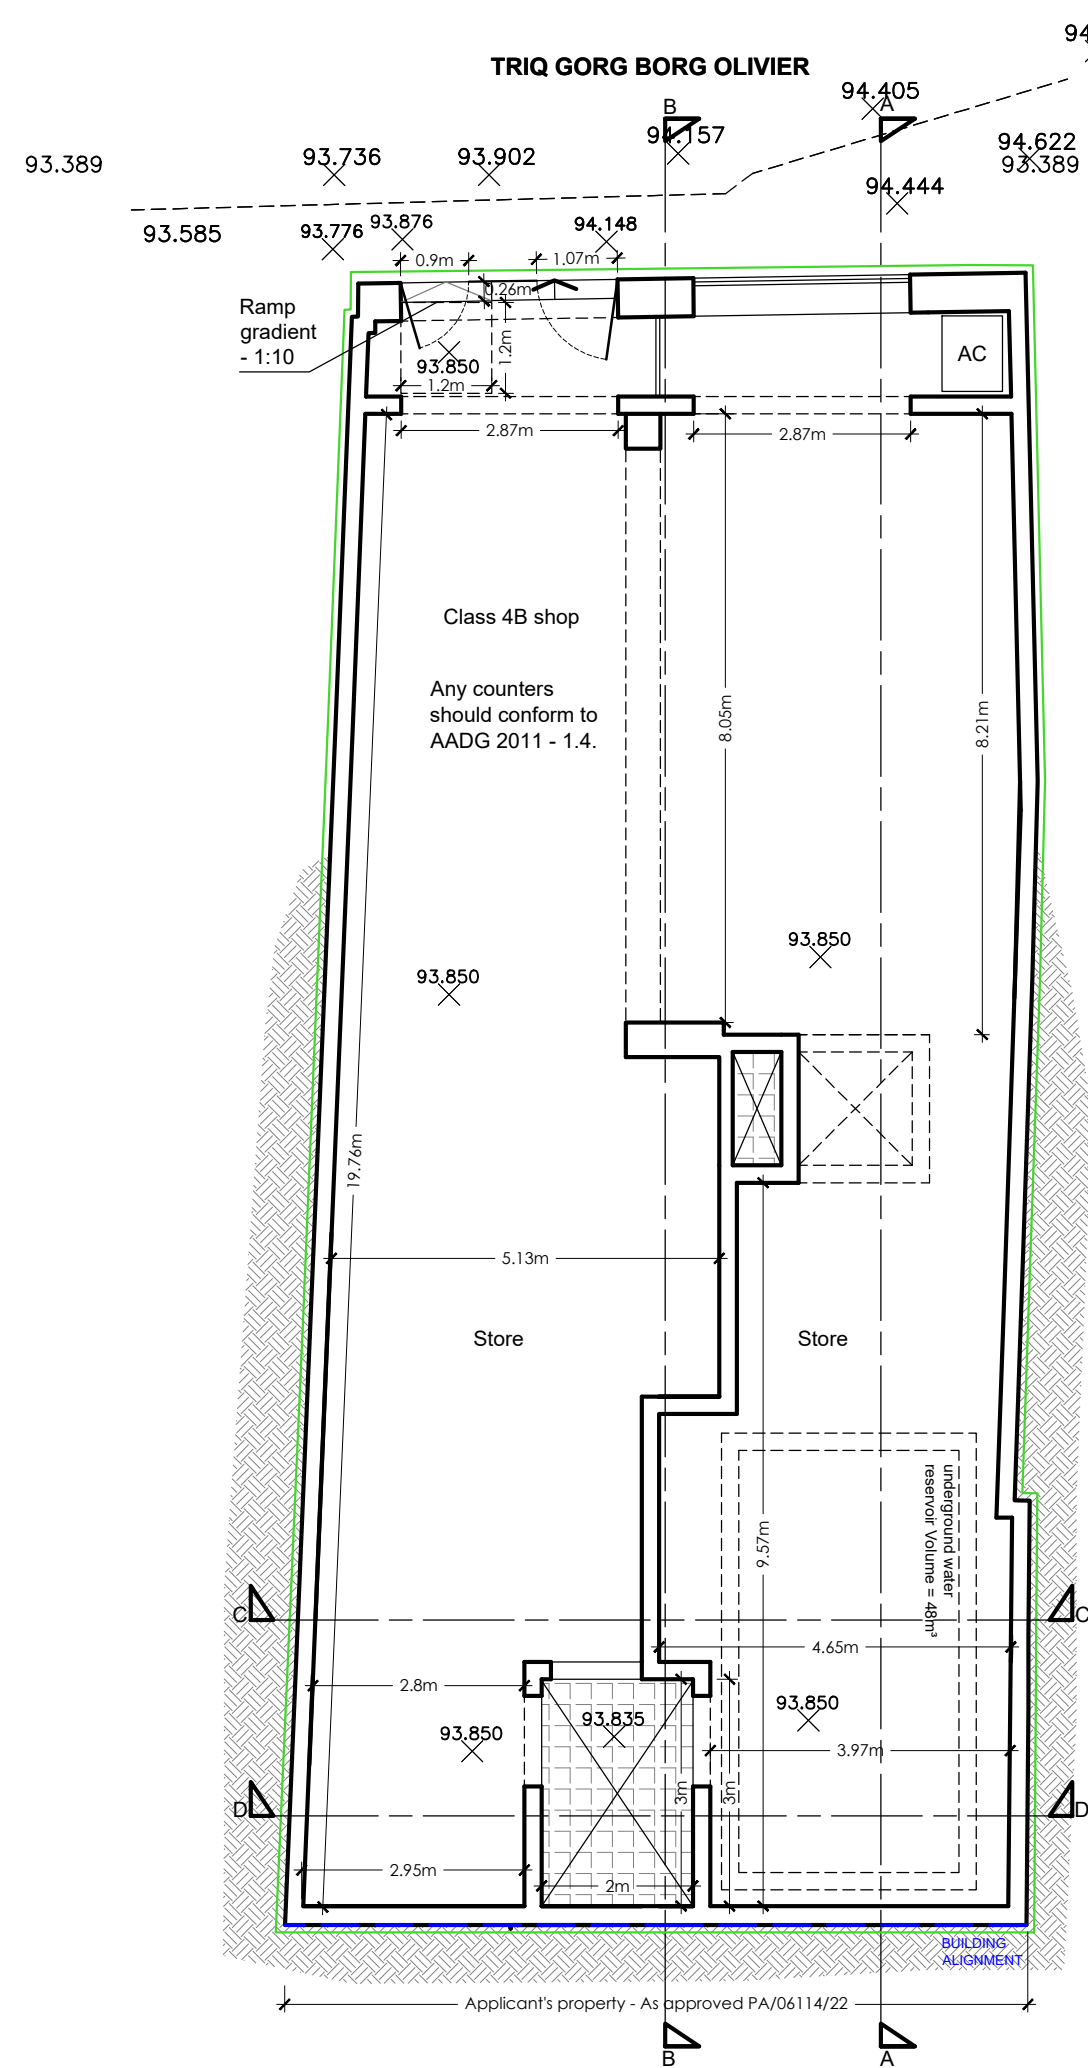


Basement level -2 (from triq il-Kappillan Magri)
Ground floor from Triq Gorg Borg Olivier
As approved
PA0611422
Scale 1:100

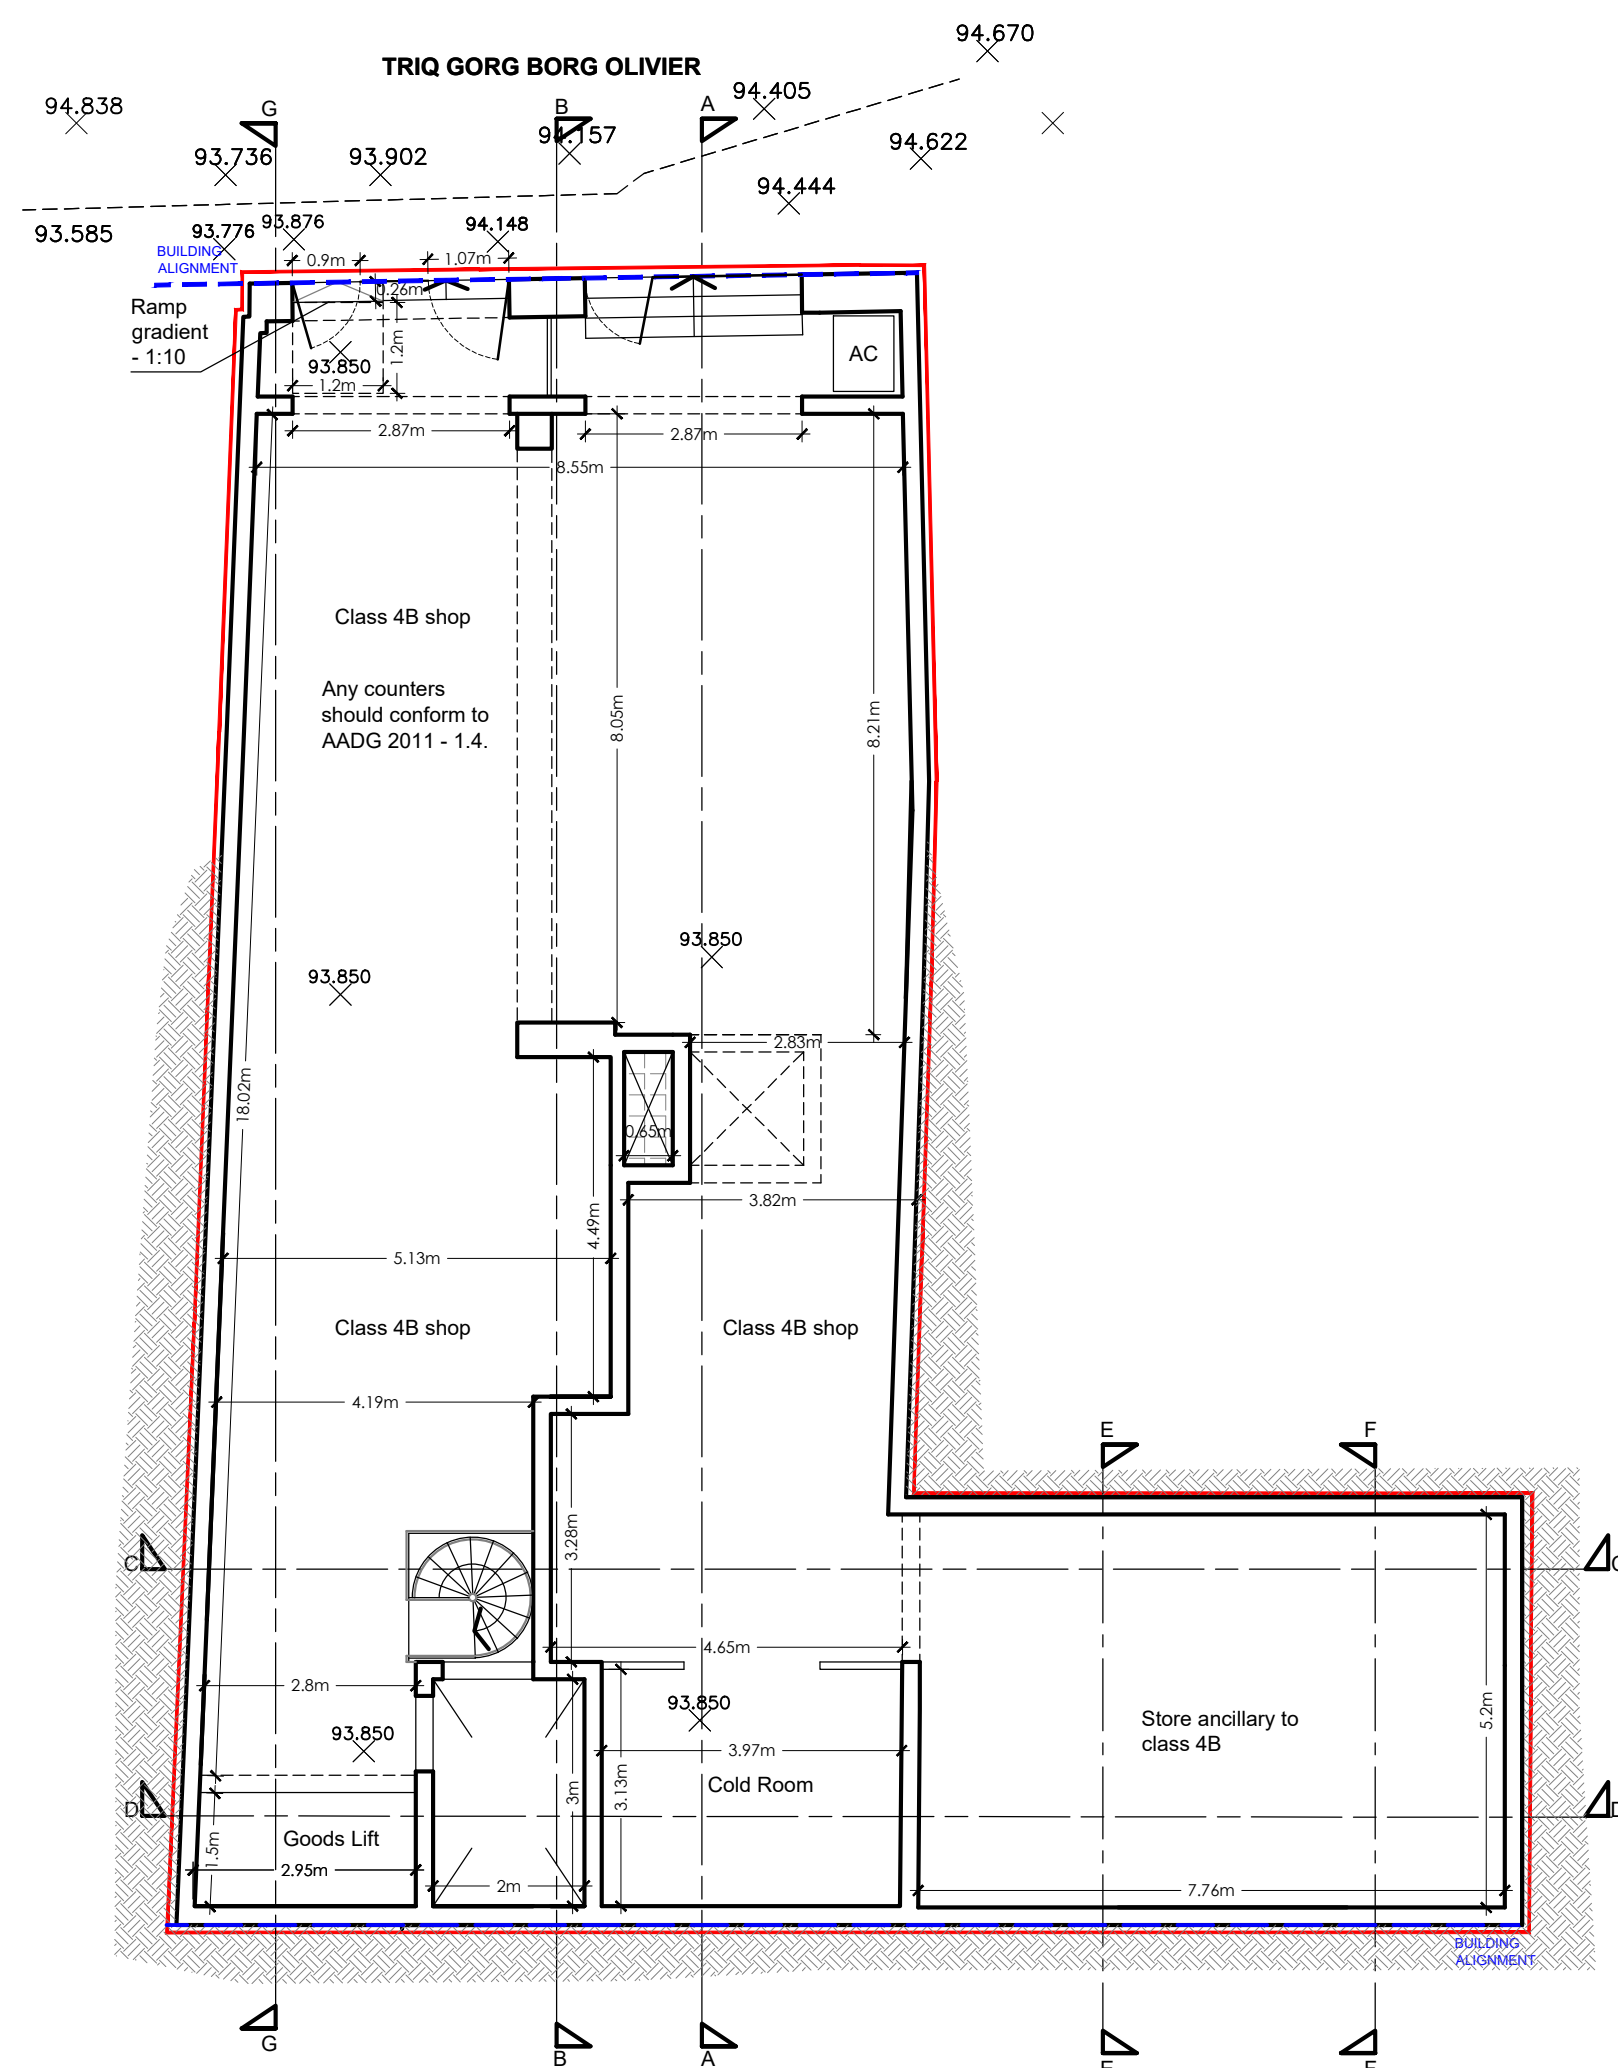

Basement level -2 (from triq il-Kappillan Magri)
Ground floor from Triq Gorg Borg Olivier
Proposed
Scale 1:100

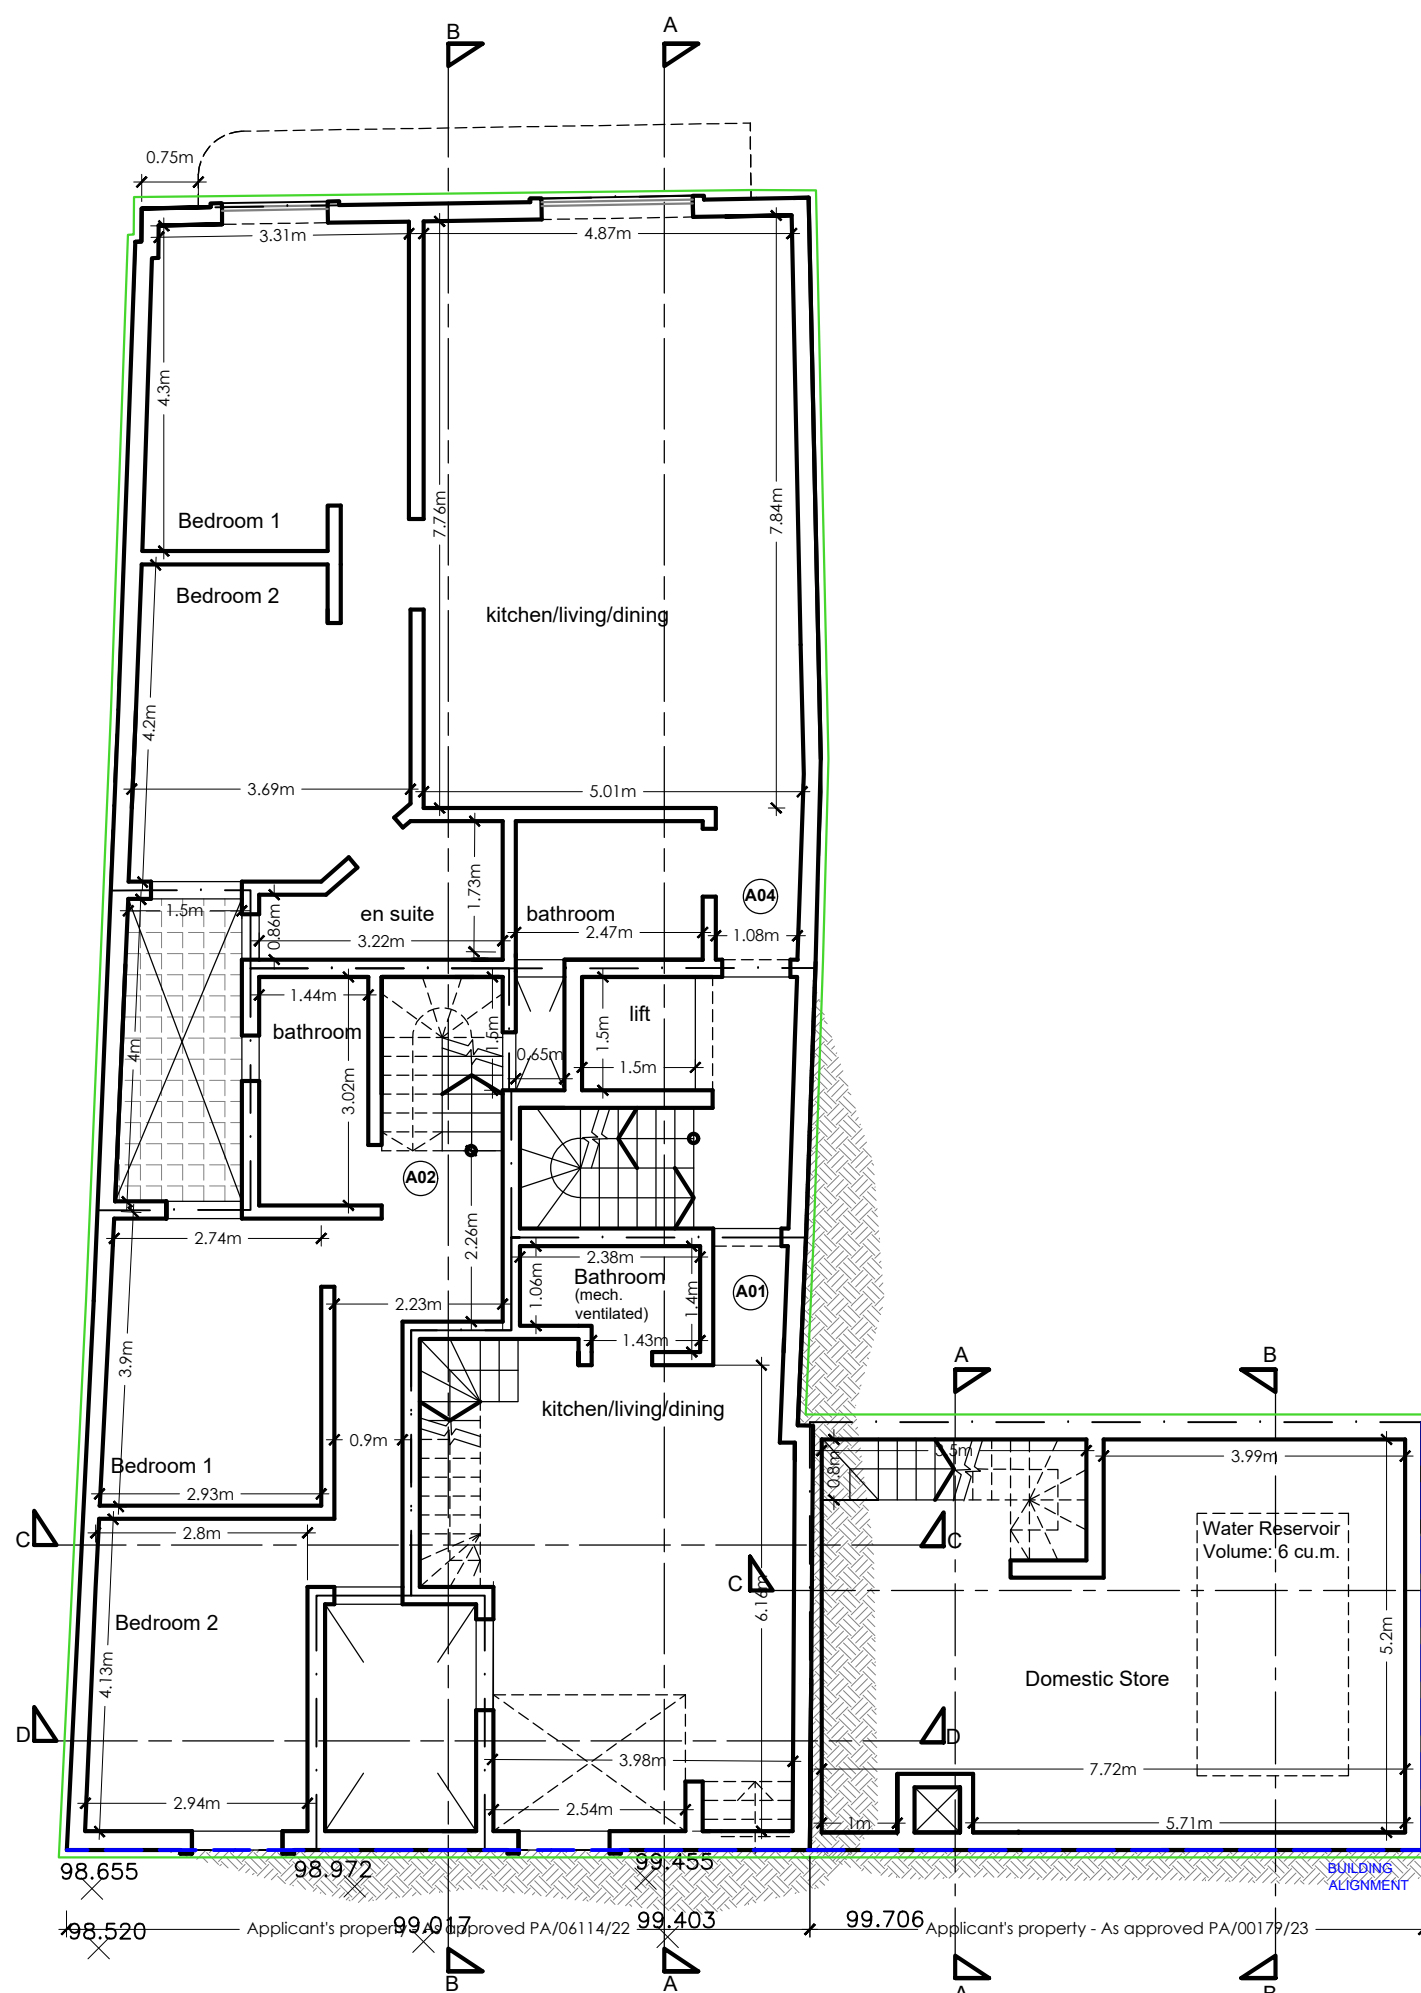

Basement level -1 (from triq il-Kappillan Magri)
As approved
PA0611422 - PA0017923
Scale 1:100

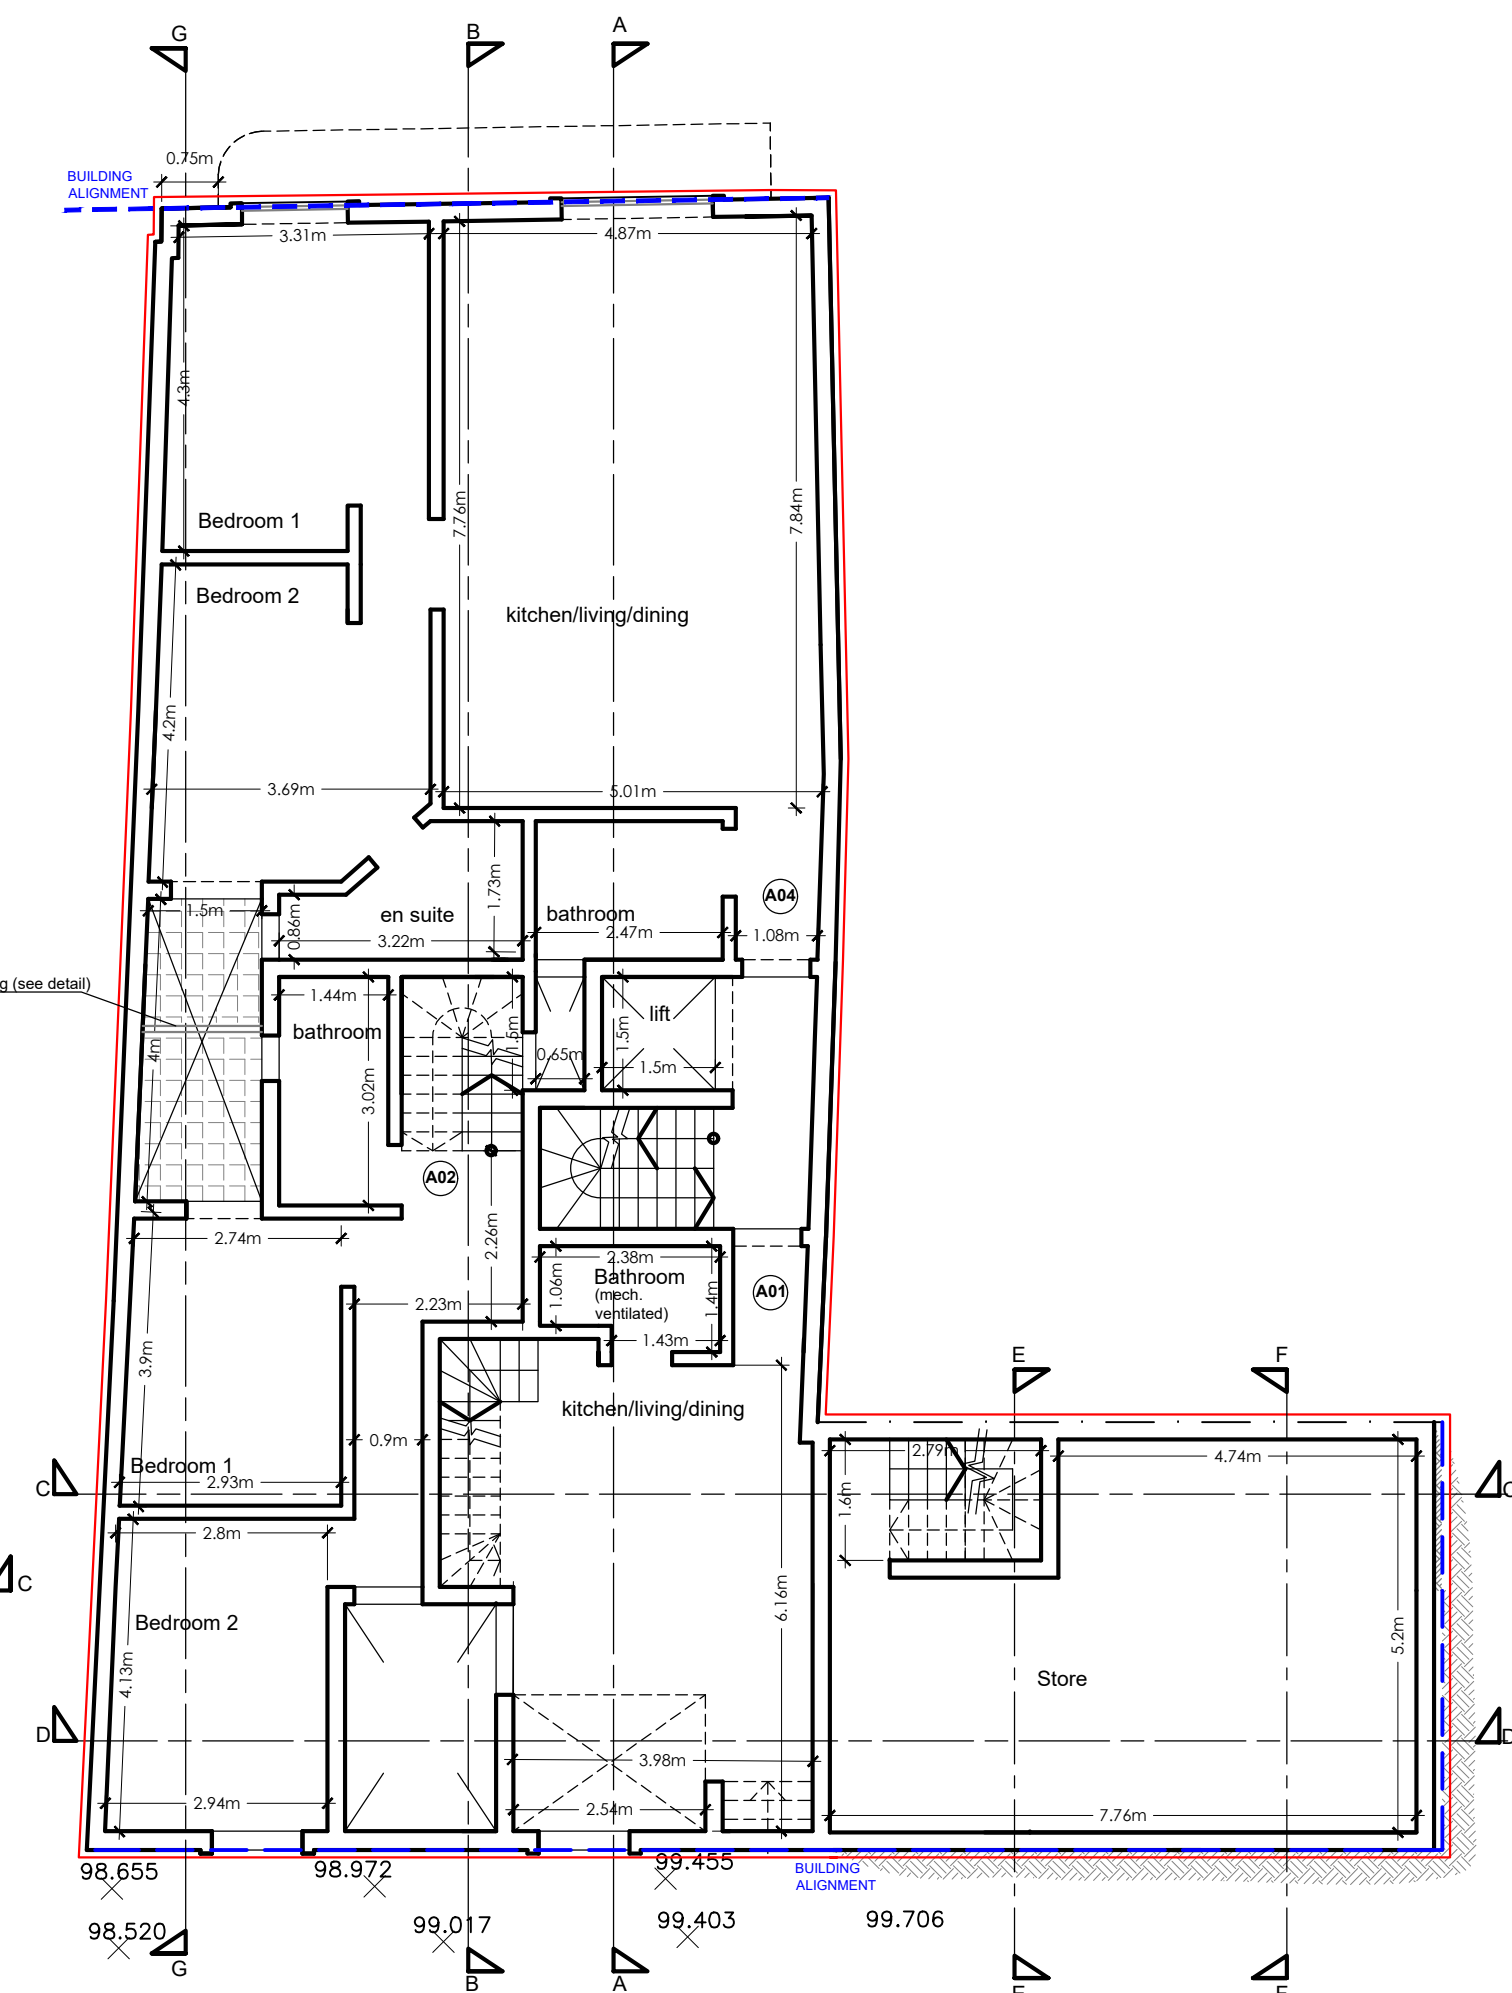


Basement level -1 (from triq il-Kappillan Magri)
Proposed
Scale 1:100

As approved PA0611422	APT. AREAS	INT. AREA	EXT. AREA	GROSS F.A.	As approved PA0611422	APT. AREAS	INT. AREA	EXT. AREA	GROSS F.A.
A01 - (1 Bed)	Basement -1	37.7 sq.m	0 sq.m	37.7 sq.m	A05 - (2 Bed)	First Floor	90.2 sq.m	7.6 sq.m	97.8 sq.m
A01 - (1 Bed)	Ground Floor	22.3 sq.m	0 sq.m	22.3 sq.m	A06 - (2 Bed)	First Floor	93.1 sq.m	4.3 sq.m	97.4 sq.m
A01 - (1 Bed)	Total	60.0 sq.m	0 sq.m	60.0 sq.m	A07 - (2 Bed)	Second Floor	90.2 sq.m	7.6 sq.m	97.8 sq.m
A02 - (2 Bed)	Basement -1	46.7 sq.m	0 sq.m	46.7 sq.m	A08 - (1 Bed)	Second Floor	58.8 sq.m	32.0 sq.m	90.8 sq.m
A02 - (2 Bed)	Ground Floor	48.8 sq.m	0 sq.m	48.8 sq.m	A09 - (2 Bed)	Third Floor	81.3 sq.m	37.1 sq.m	118.4 sq.m
A02 - (2 Bed)	Total	95.5 sq.m	0 sq.m	95.5 sq.m	A10 - (2 Bed)	Setback Floor	34.5 sq.m	22.2 sq.m	56.7 sq.m
A03 - (2 Bed)	Ground Floor	93.1 sq.m	4.3 sq.m	97.4 sq.m	A10 - (2 Bed)	Total	87.9 sq.m	73.1 sq.m	161.0 sq.m
A04 - (2 Bed)	Basement -1	91.0 sq.m	0 sq.m	91.0 sq.m					


As approved PA0611422	APT. AREAS	INT. AREA	EXT. AREA	GROSS F.A.	As approved PA0611422	APT. AREAS	INT. AREA	EXT. AREA	GROSS F.A.
A01 - (1 Bed)	Ground Floor	38.3 sq.m	0 sq.m	38.3 sq.m	A01 - (1 Bed)	Ground Floor	38.3 sq.m	0 sq.m	38.3 sq.m
A01 - (1 Bed)	First Floor	21.8 sq.m	0 sq.m	21.8 sq.m	A01 - (1 Bed)	First Floor	21.8 sq.m	0 sq.m	21.8 sq.m
A01 - (1 Bed)	Total	55.1 sq.m	0 sq.m	55.1 sq.m	A01 - (1 Bed)	Total	55.1 sq.m	0 sq.m	55.1 sq.m
A02 - (1 Bed)	First Floor	16.1 sq.m	0 sq.m	16.1 sq.m	A02 - (1 Bed)	First Floor	16.1 sq.m	0 sq.m	16.1 sq.m
A02 - (1 Bed)	Second Floor	38.0 sq.m	5.5 sq.m	43.5 sq.m	A02 - (1 Bed)	Second Floor	38.0 sq.m	5.5 sq.m	43.5 sq.m
A02 - (1 Bed)	Total	54.1 sq.m	5.5 sq.m	59.6 sq.m	A02 - (1 Bed)	Total	54.1 sq.m	5.5 sq.m	59.6 sq.m
A03 - (2 Bed)	First Floor	45.5 sq.m	3.5 sq.m	49.0 sq.m	A03 - (2 Bed)	First Floor	45.5 sq.m	3.5 sq.m	49.0 sq.m
A03 - (2 Bed)	Second Floor	12.7 sq.m	0 sq.m	12.7 sq.m	A03 - (2 Bed)	Second Floor	12.7 sq.m	0 sq.m	12.7 sq.m
A03 - (2 Bed)	Total	58.2 sq.m	3.5 sq.m	61.7 sq.m	A03 - (2 Bed)	Total	58.2 sq.m	3.5 sq.m	61.7 sq.m

As approved PA0611422	APT. AREAS	INT. AREA	EXT. AREA	GROSS F.A.	As approved PA0611422	APT. AREAS	INT. AREA	EXT. AREA	GROSS F.A.
A01 - (1 Bed)	Basement -1	37.7 sq.m	0 sq.m	37.7 sq.m	A07 - (1 Bed)	First Floor	49.2 sq.m	6.2 sq.m	55.4 sq.m
A01 - (1 Bed)	Ground Floor	22.3 sq.m	0 sq.m	22.3 sq.m	A08 - (1 Bed)	Second Floor	58.2 sq.m	32.0 sq.m	90.2 sq.m
A01 - (1 Bed)	Total	60.0 sq.m	0 sq.m	60.0 sq.m	A09 - (2 Bed)	Second Floor	84.8 sq.m	6.0 sq.m	90.8 sq.m
A02 - (2 Bed)	Basement -1	46.7 sq.m	0 sq.m	46.7 sq.m	A10 - (1 Bed)	Second Floor	49.2 sq.m	6.2 sq.m	55.4 sq.m
A02 - (2 Bed)	Ground Floor	48.8 sq.m	0 sq.m	48.8 sq.m	A11 - (2 Bed)	Third Floor	81.0 sq.m	37.1 sq.m	118.1 sq.m
A02 - (2 Bed)	Total	95.5 sq.m	0 sq.m	95.5 sq.m	A12 - (2 Bed)	Third Floor	31.9 sq.m	14.4 sq.m	46.3 sq.m
A03 - (2 Bed)	Ground Floor	93.1 sq.m	4.3 sq.m	97.4 sq.m	A13 - (1 Bed)	Third Floor	49.2 sq.m	6.2 sq.m	55.4 sq.m
A04 - (2 Bed)	Basement -1	91.0 sq.m	0 sq.m	91.0 sq.m					
A05 - (2 Bed)	First Floor	91.0 sq.m	4.7 sq.m	95.7 sq.m					
A06 - (2 Bed)	First Floor	84.8 sq.m	6.0 sq.m	90.8 sq.m					

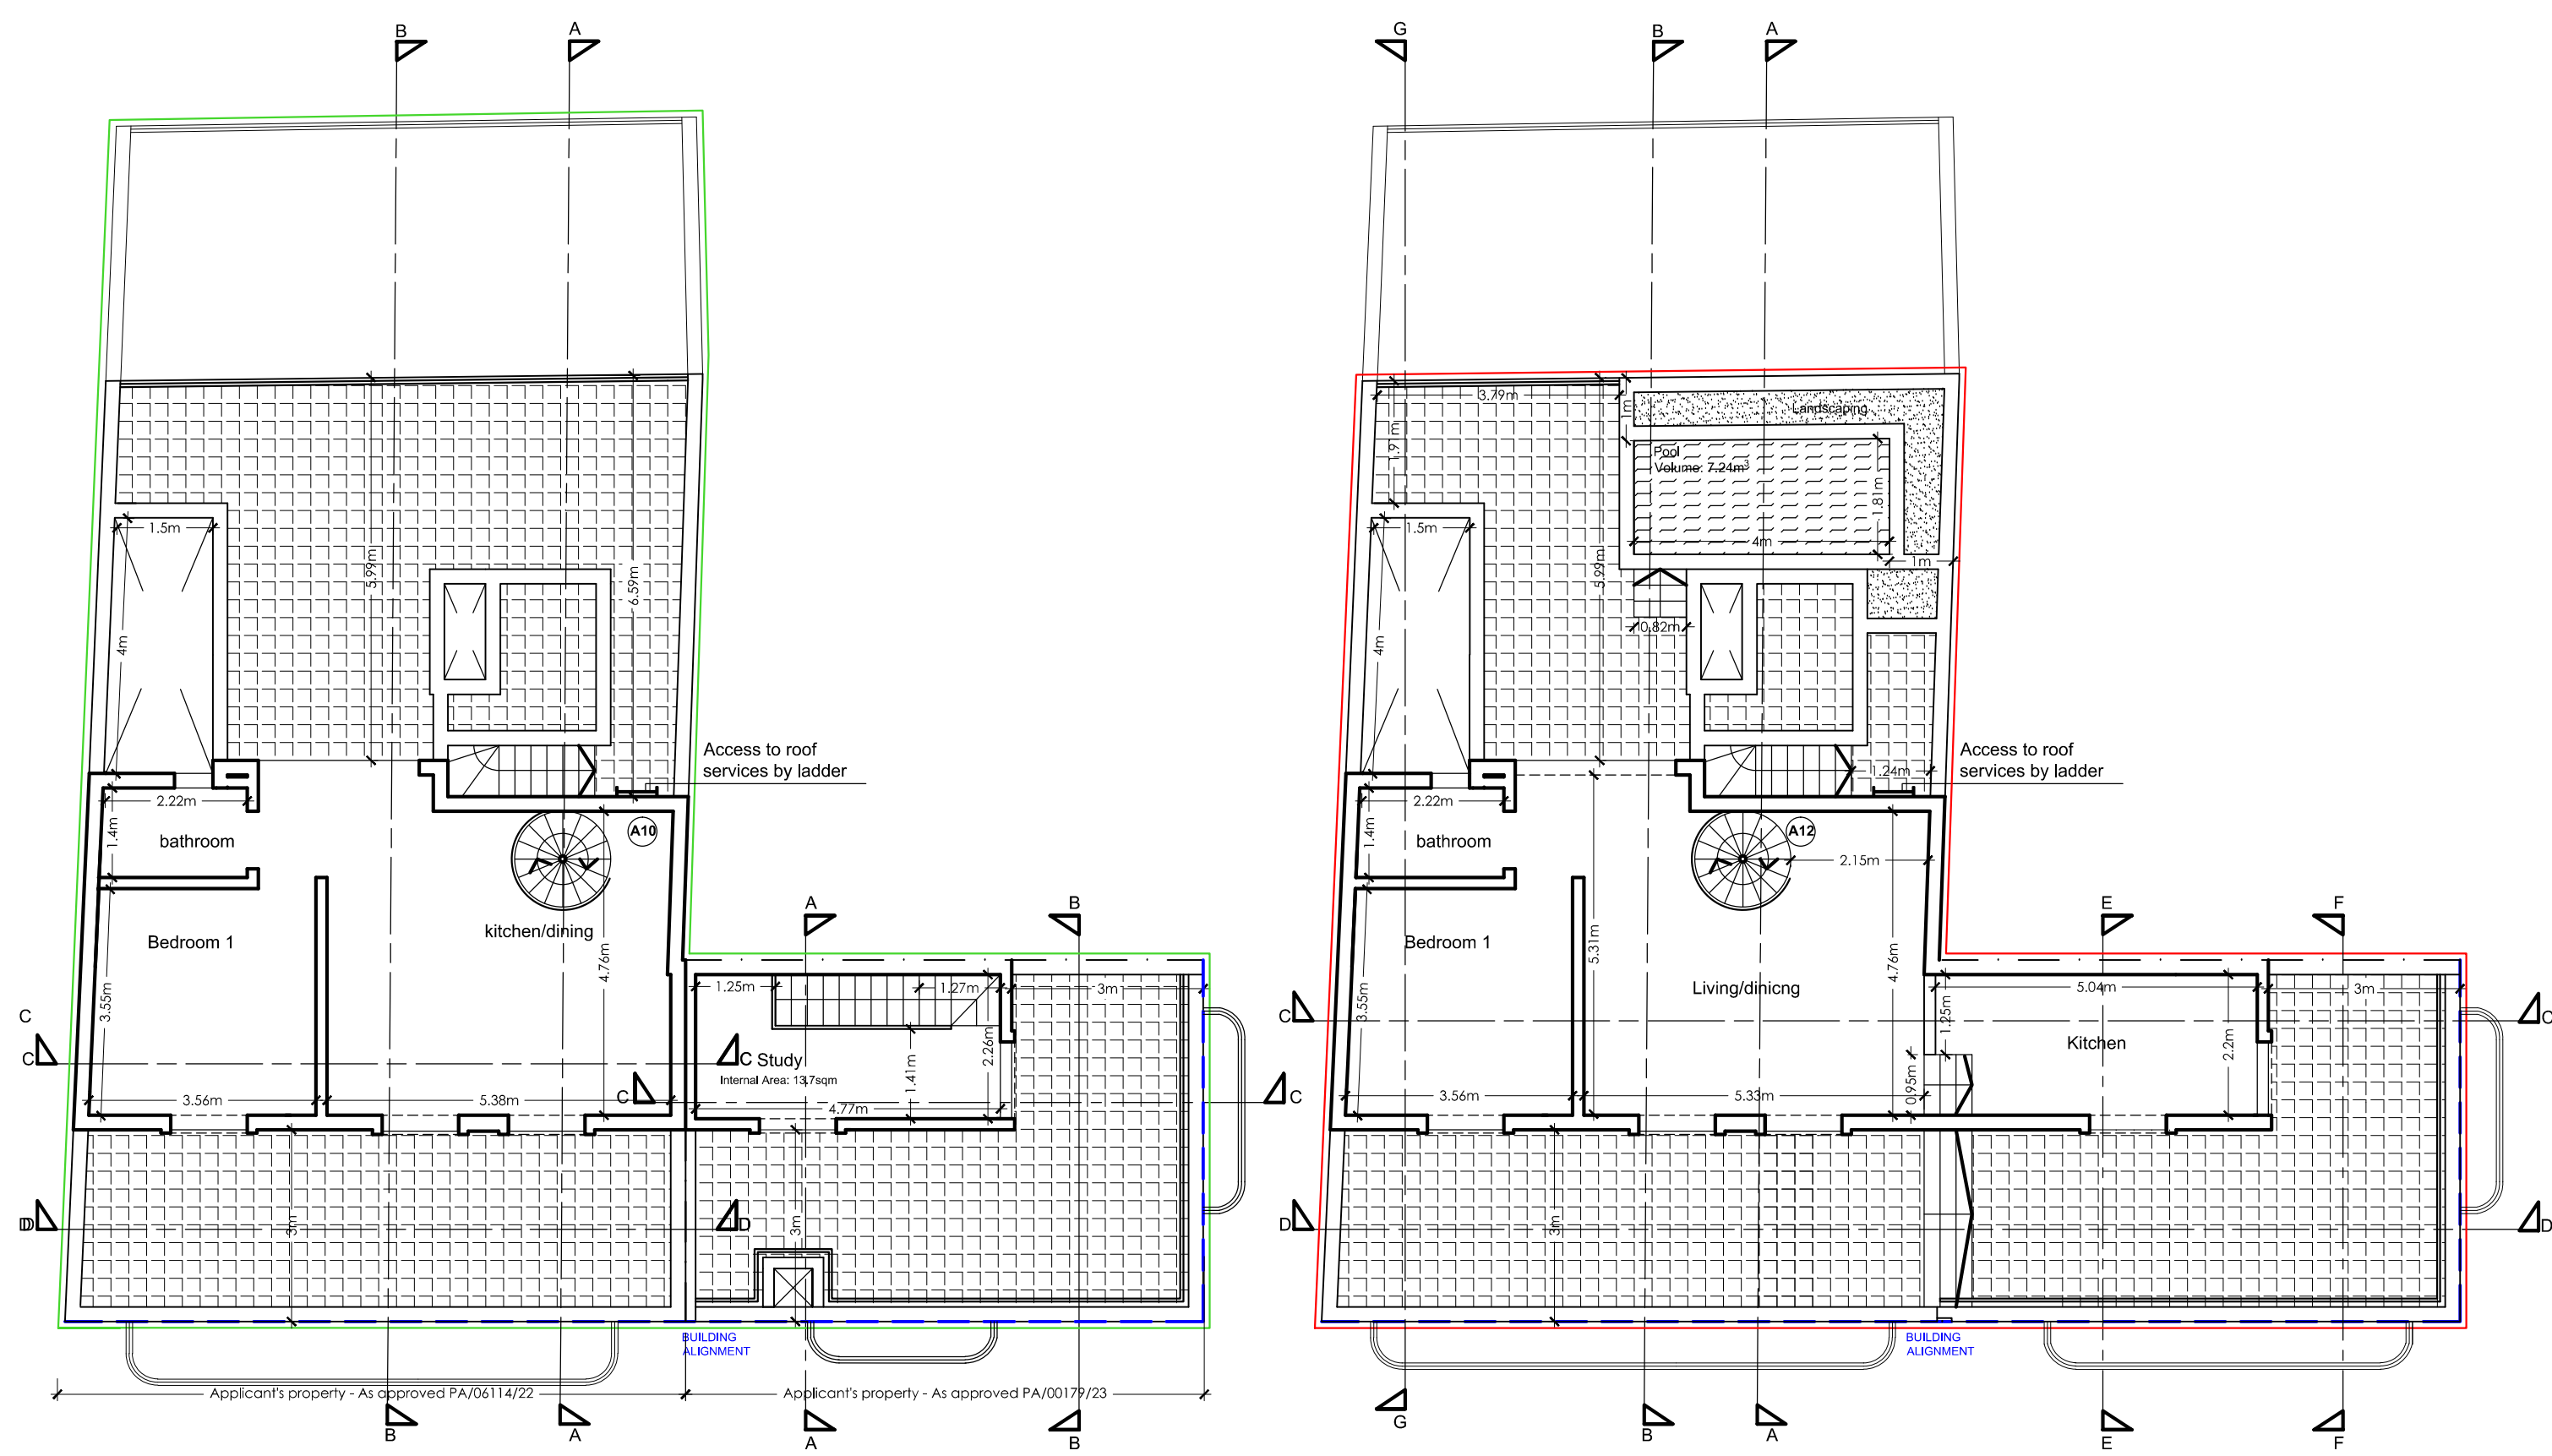


Setback floor
As approved
PA/06114/22 - PA/00179/23
Scale 1:100

Setback floor
Proposed
Scale 1:100

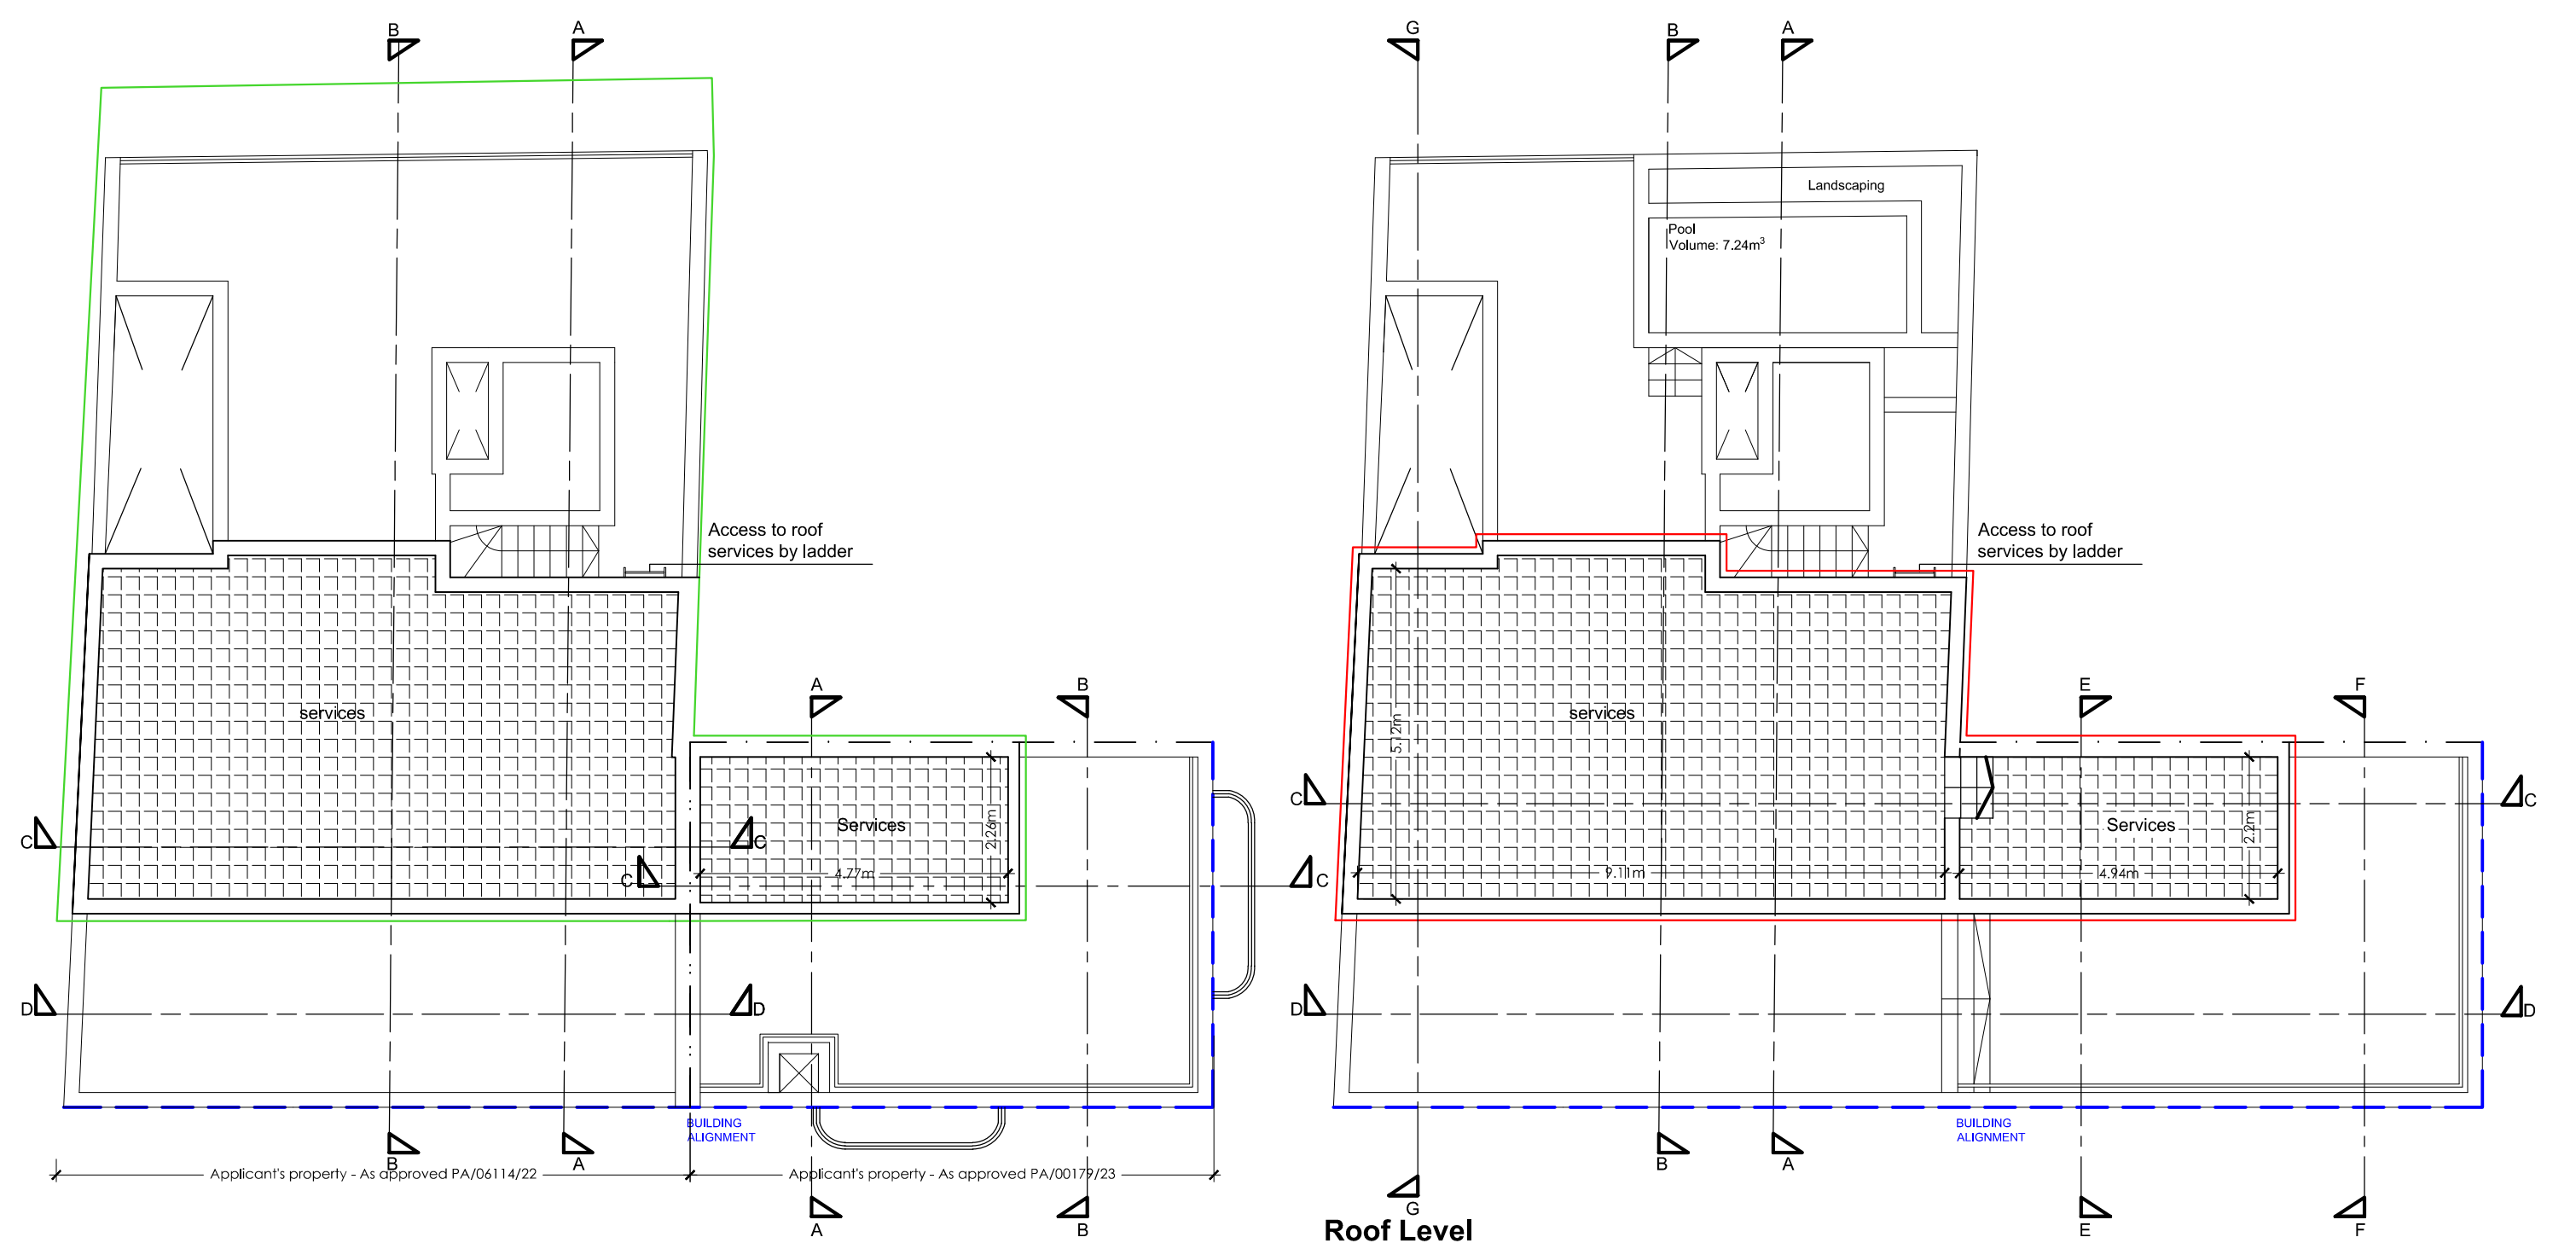


Roof Level
As approved
PA/06114/22 - PA/00179/23
Scale 1:100

Roof Level
Proposed
Scale 1:100

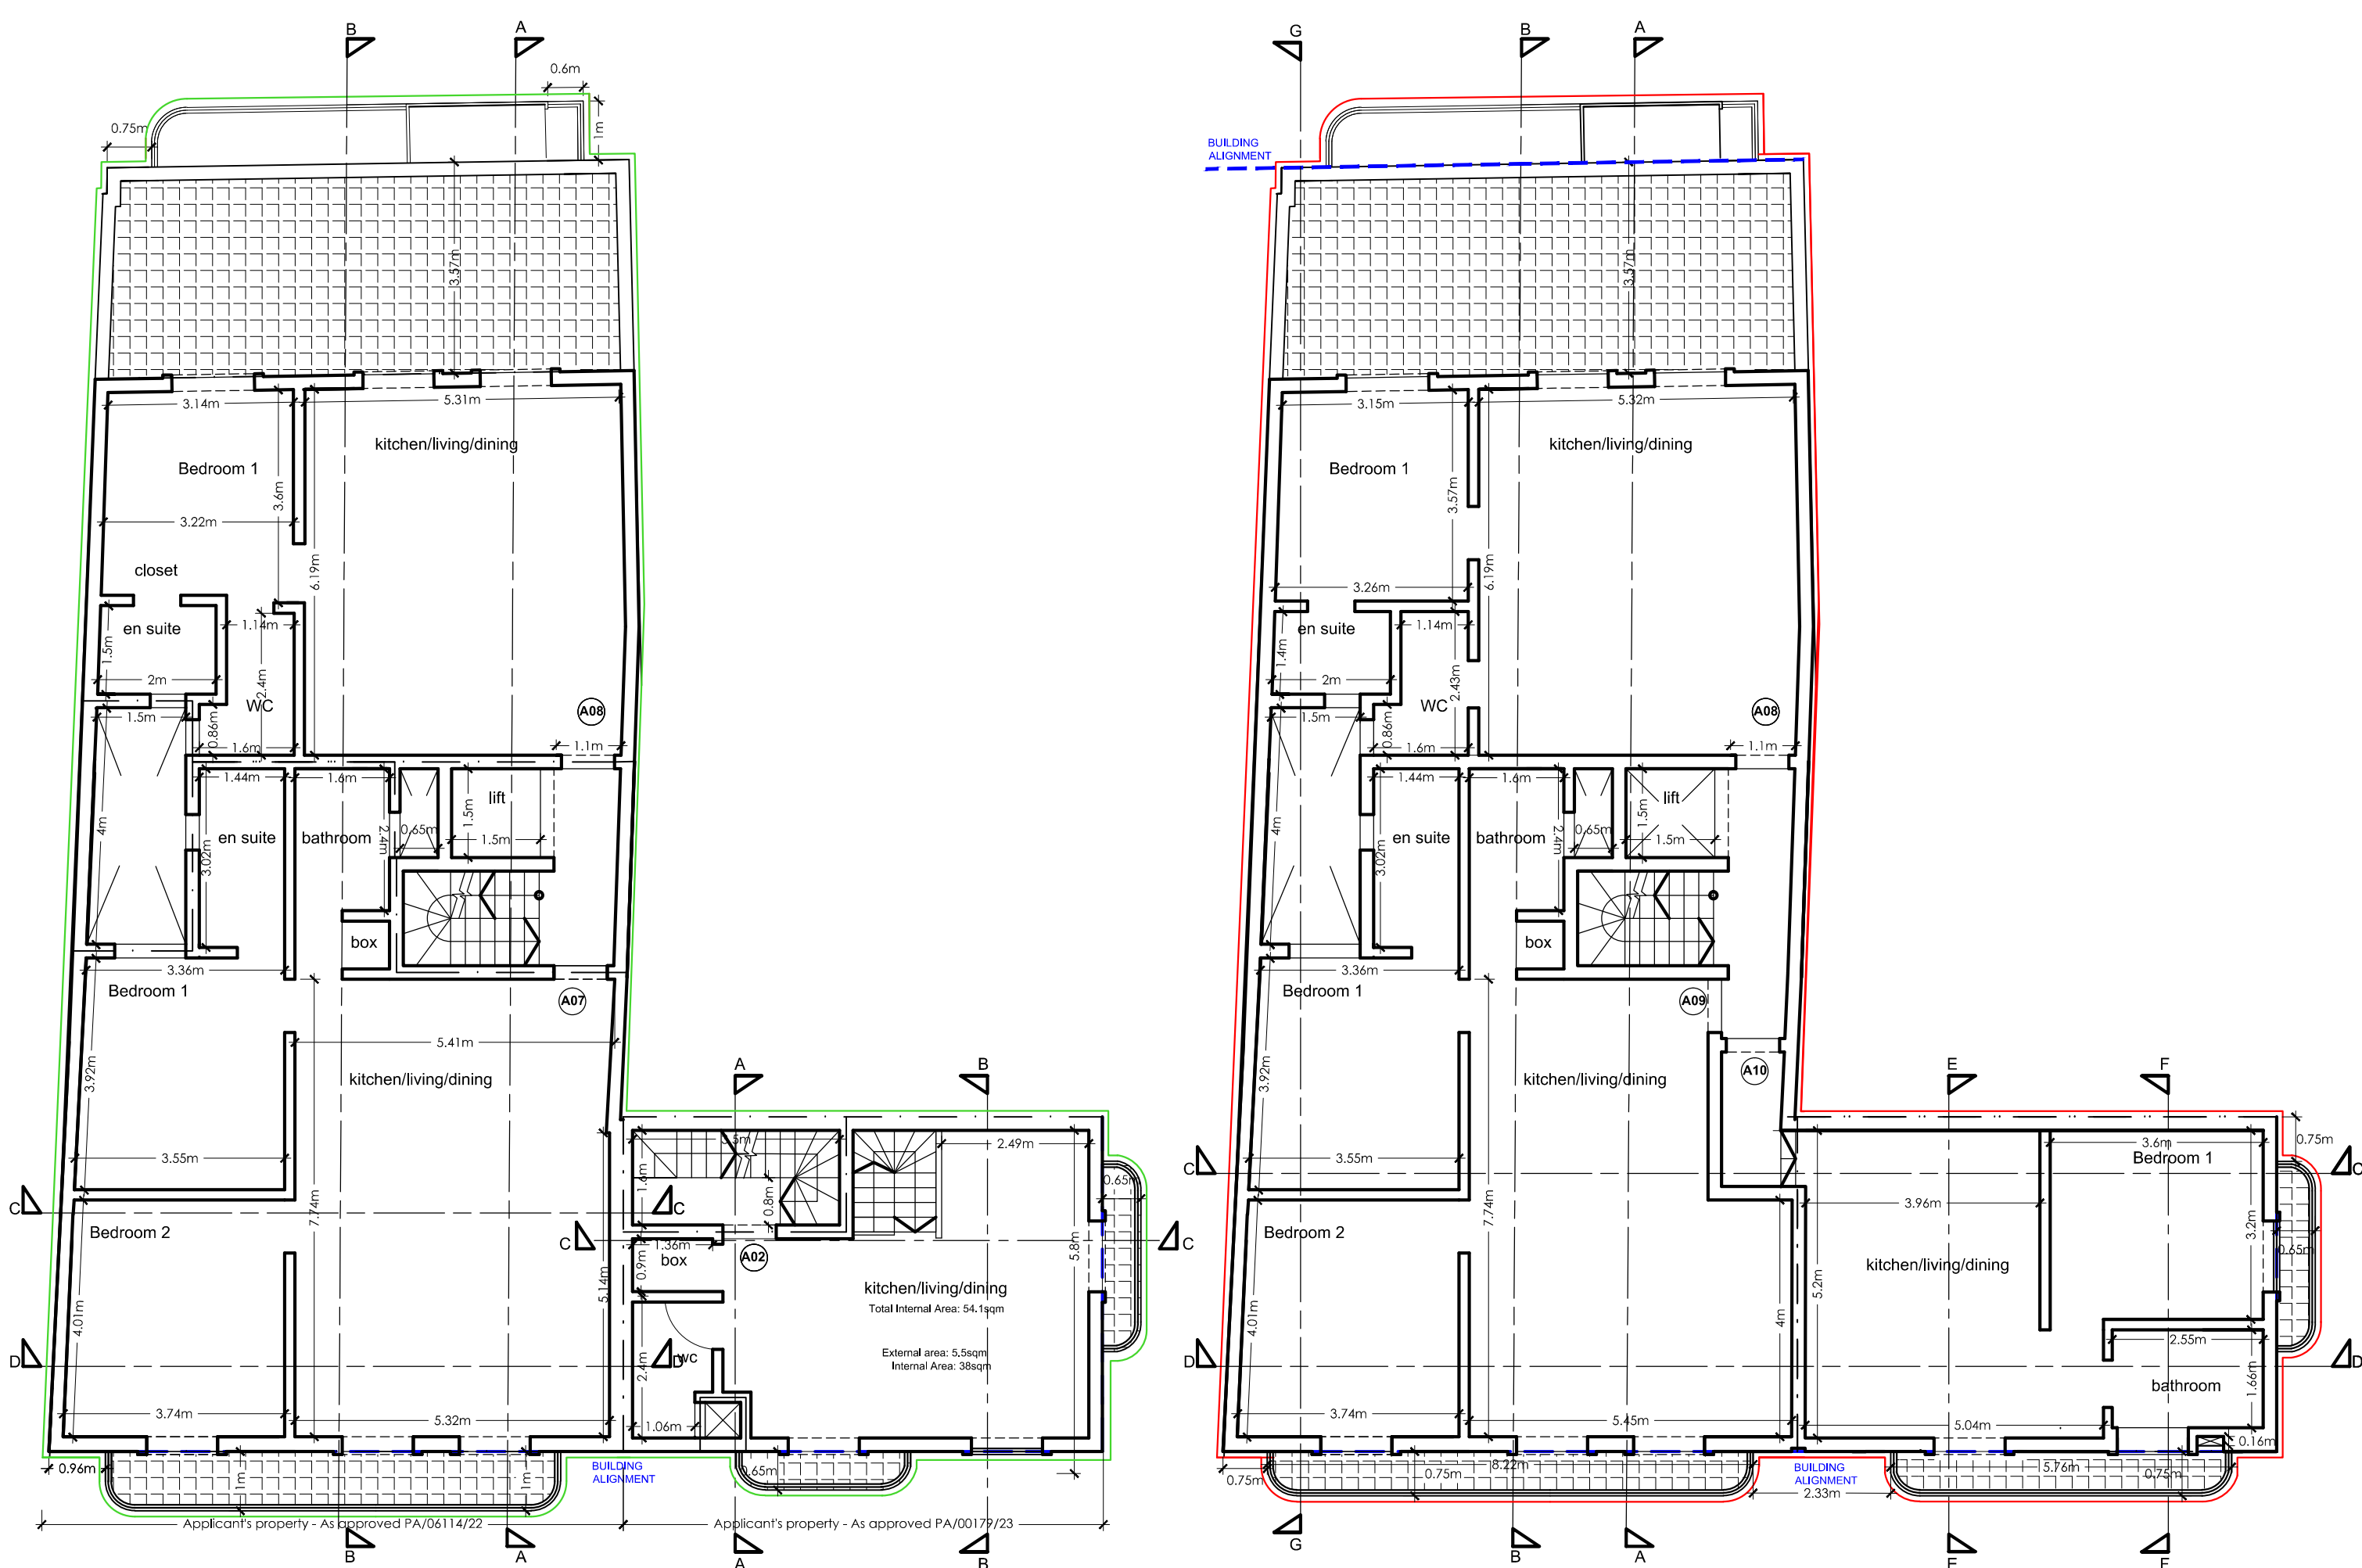

Second floor
As approved
PA/06114/22 - PA/00179/23
Scale 1:100

Second floor
Proposed
Scale 1:100

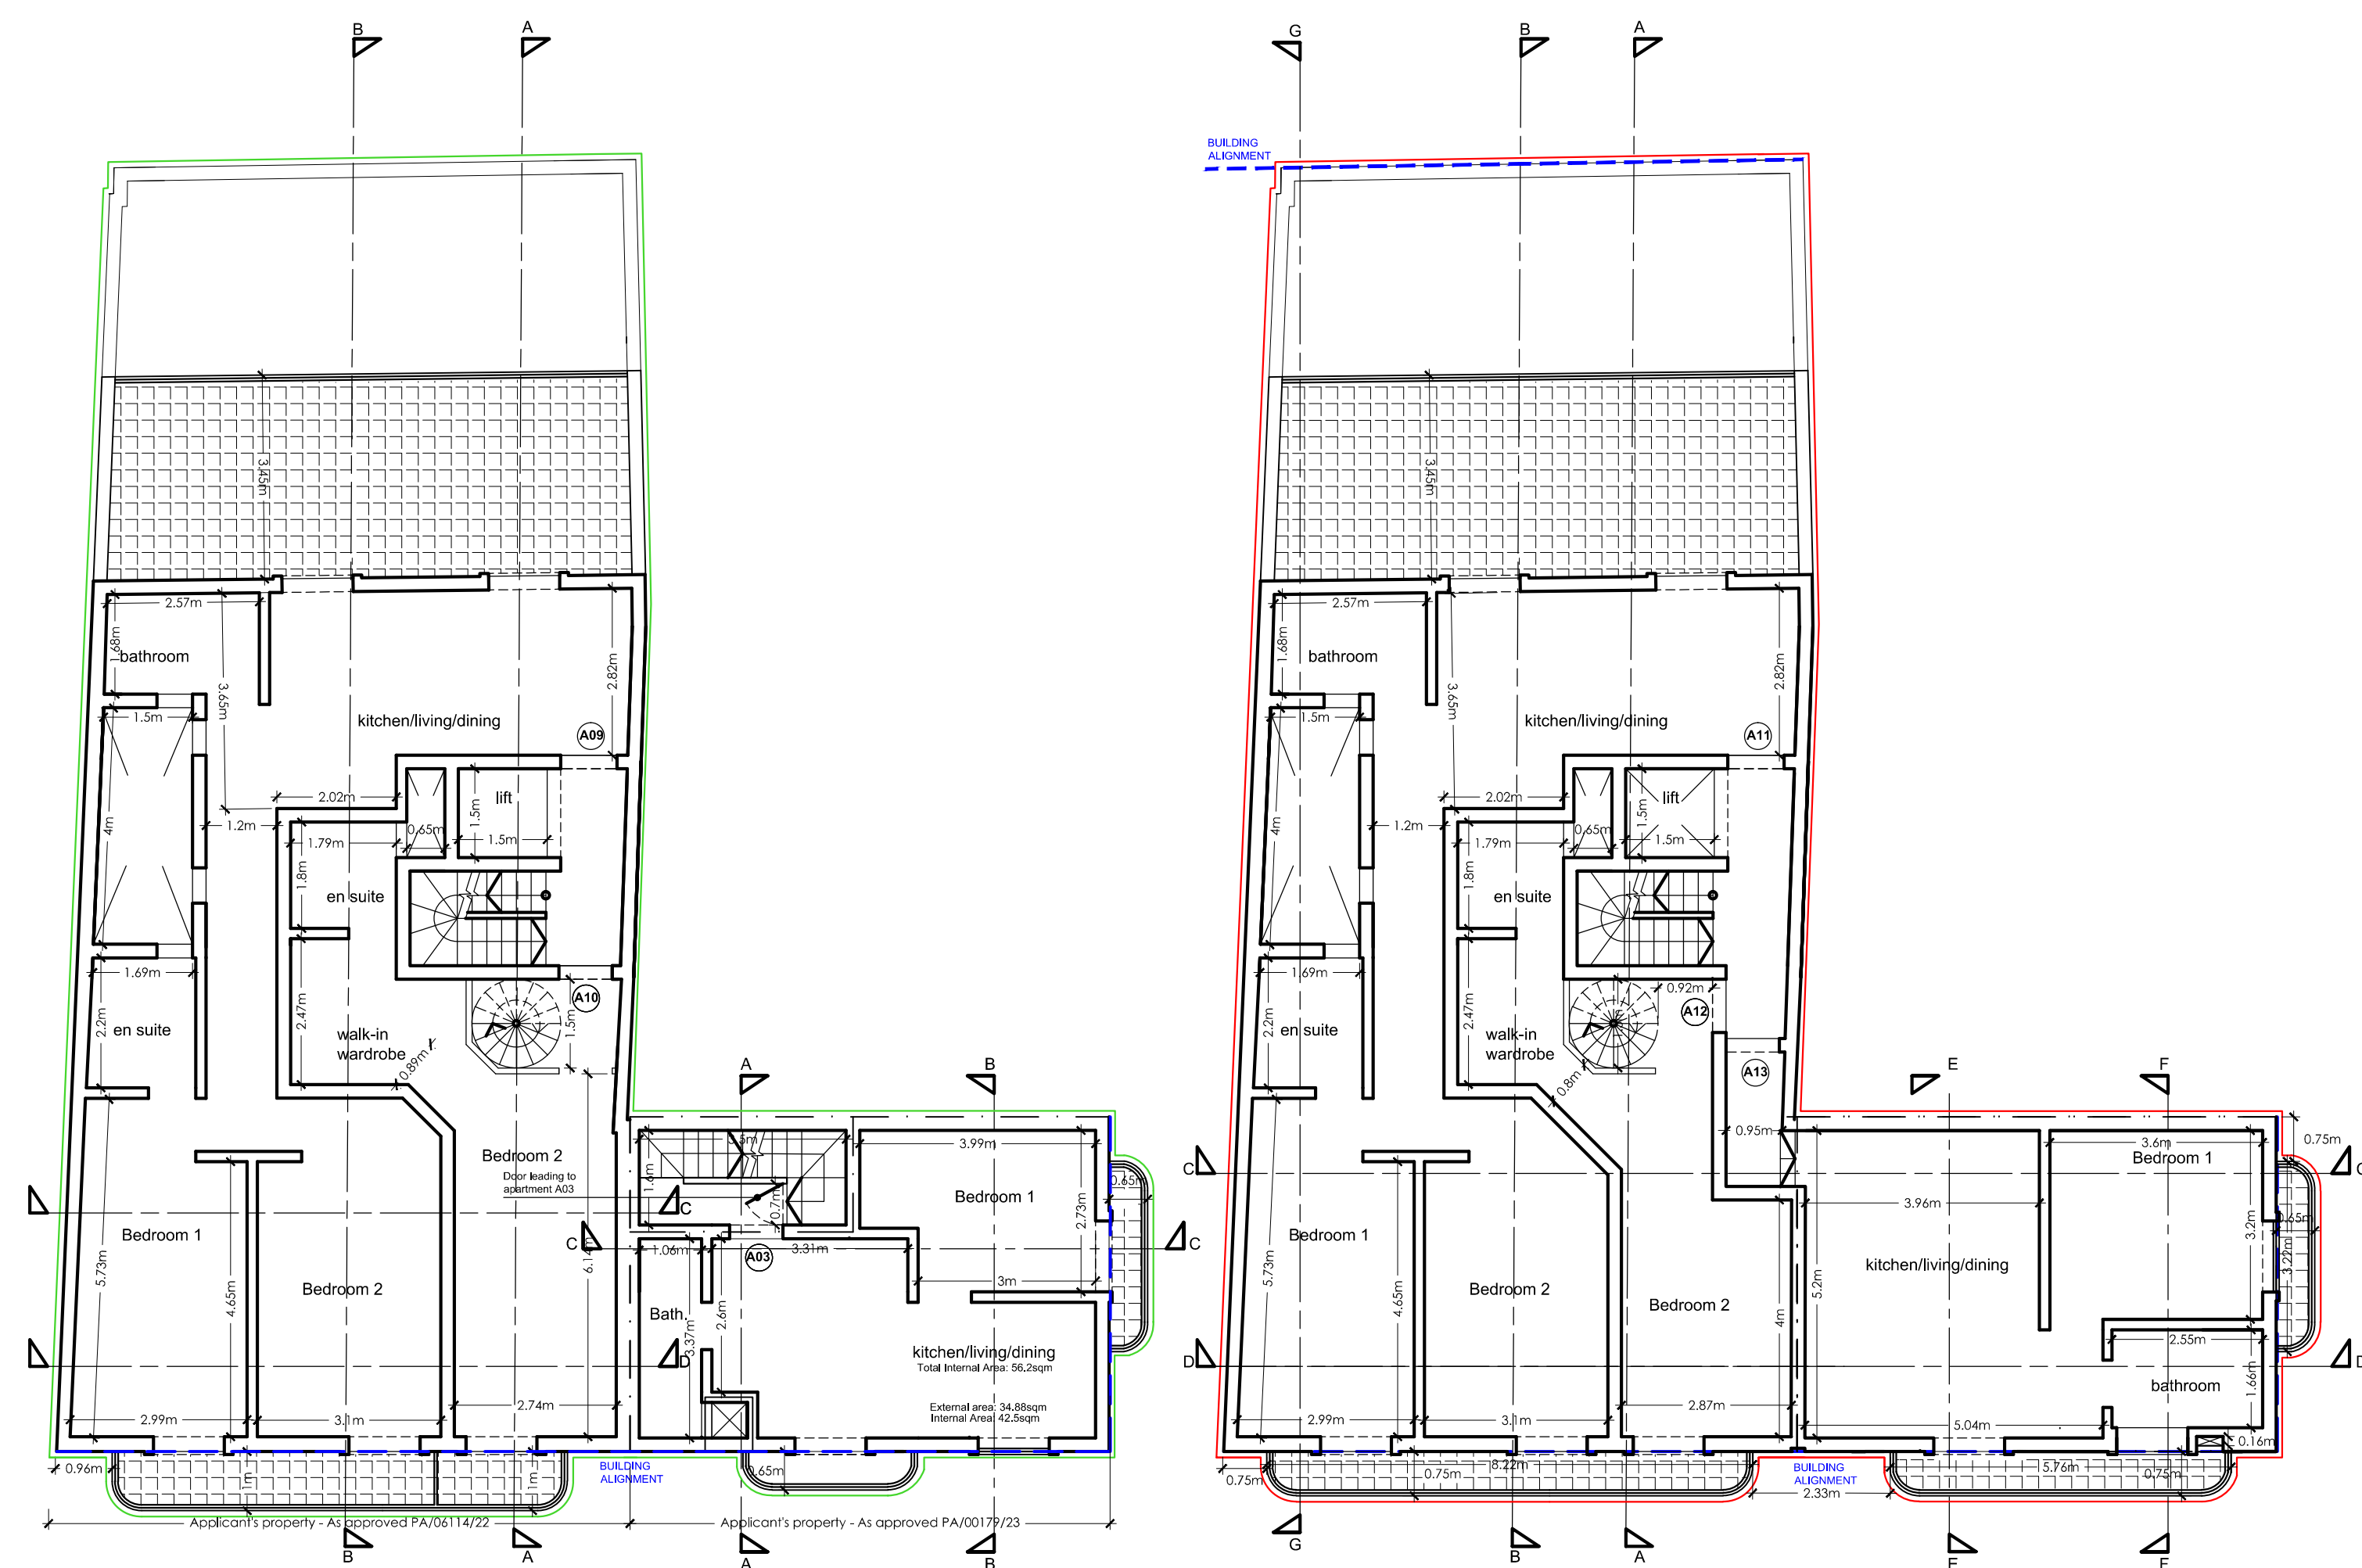

Third floor
As approved
PA/06114/22 - PA/00179/23
Scale 1:100


Third floor
Proposed
Scale 1:100




As approved
To construct

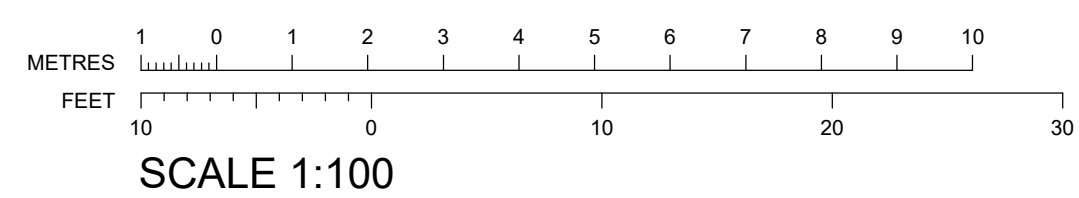

SCALE 1:100





Revisions	Int.	Date	Project
A Initial requirement dated 19.08.24	MB	03.09.24	Project
B Amendments to Drawings	MB	01.11.24	Project

P E R I T
GILBERTBARTOLOA, & C E
Architects
www.gilbertbartolo.com


Client
Daniel Grima

Project	Drawing Title	Path
Proposed construction of two Class 4B Shops including fixing of signage and residential development in lieu of PA/06114/22 & PA/179/23.	Second, third, setback floor and roof level plans	21047 - A(02)
Project Architect	Scale	1:100@A0

File No	Drawn by	Checked
21047	MY / MB	
Scale	Date	
1:100@A0	03.09.2024	

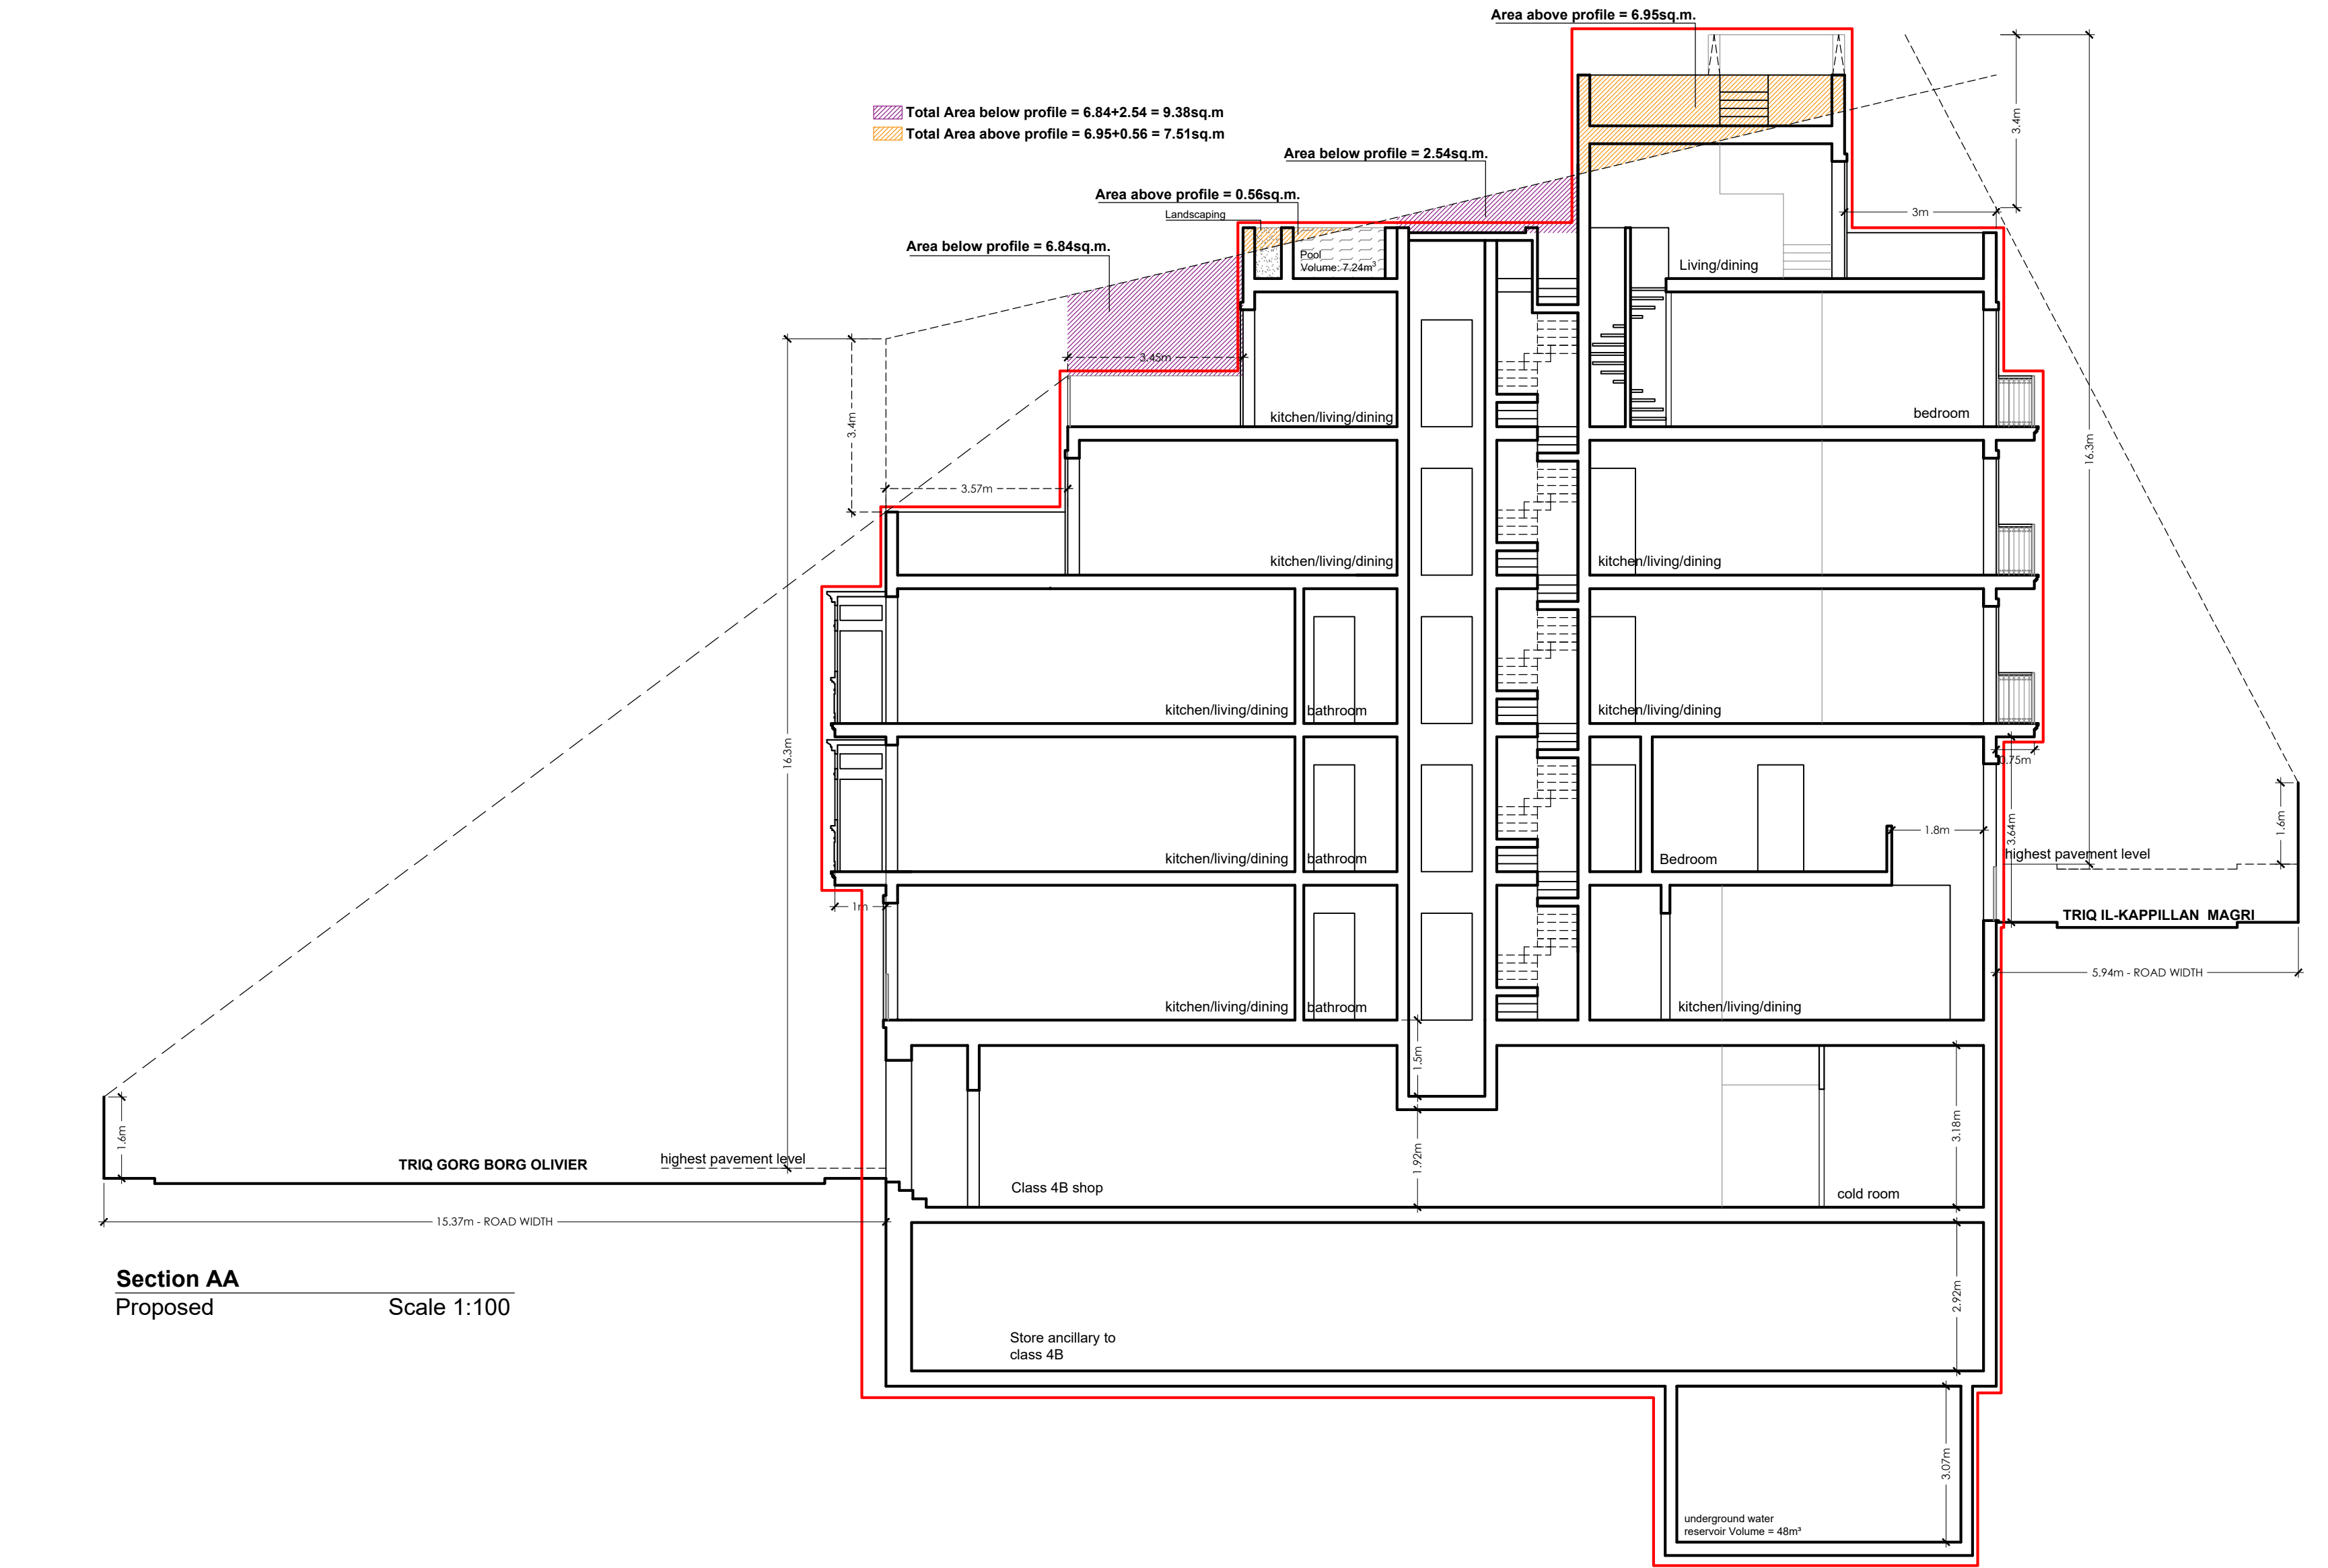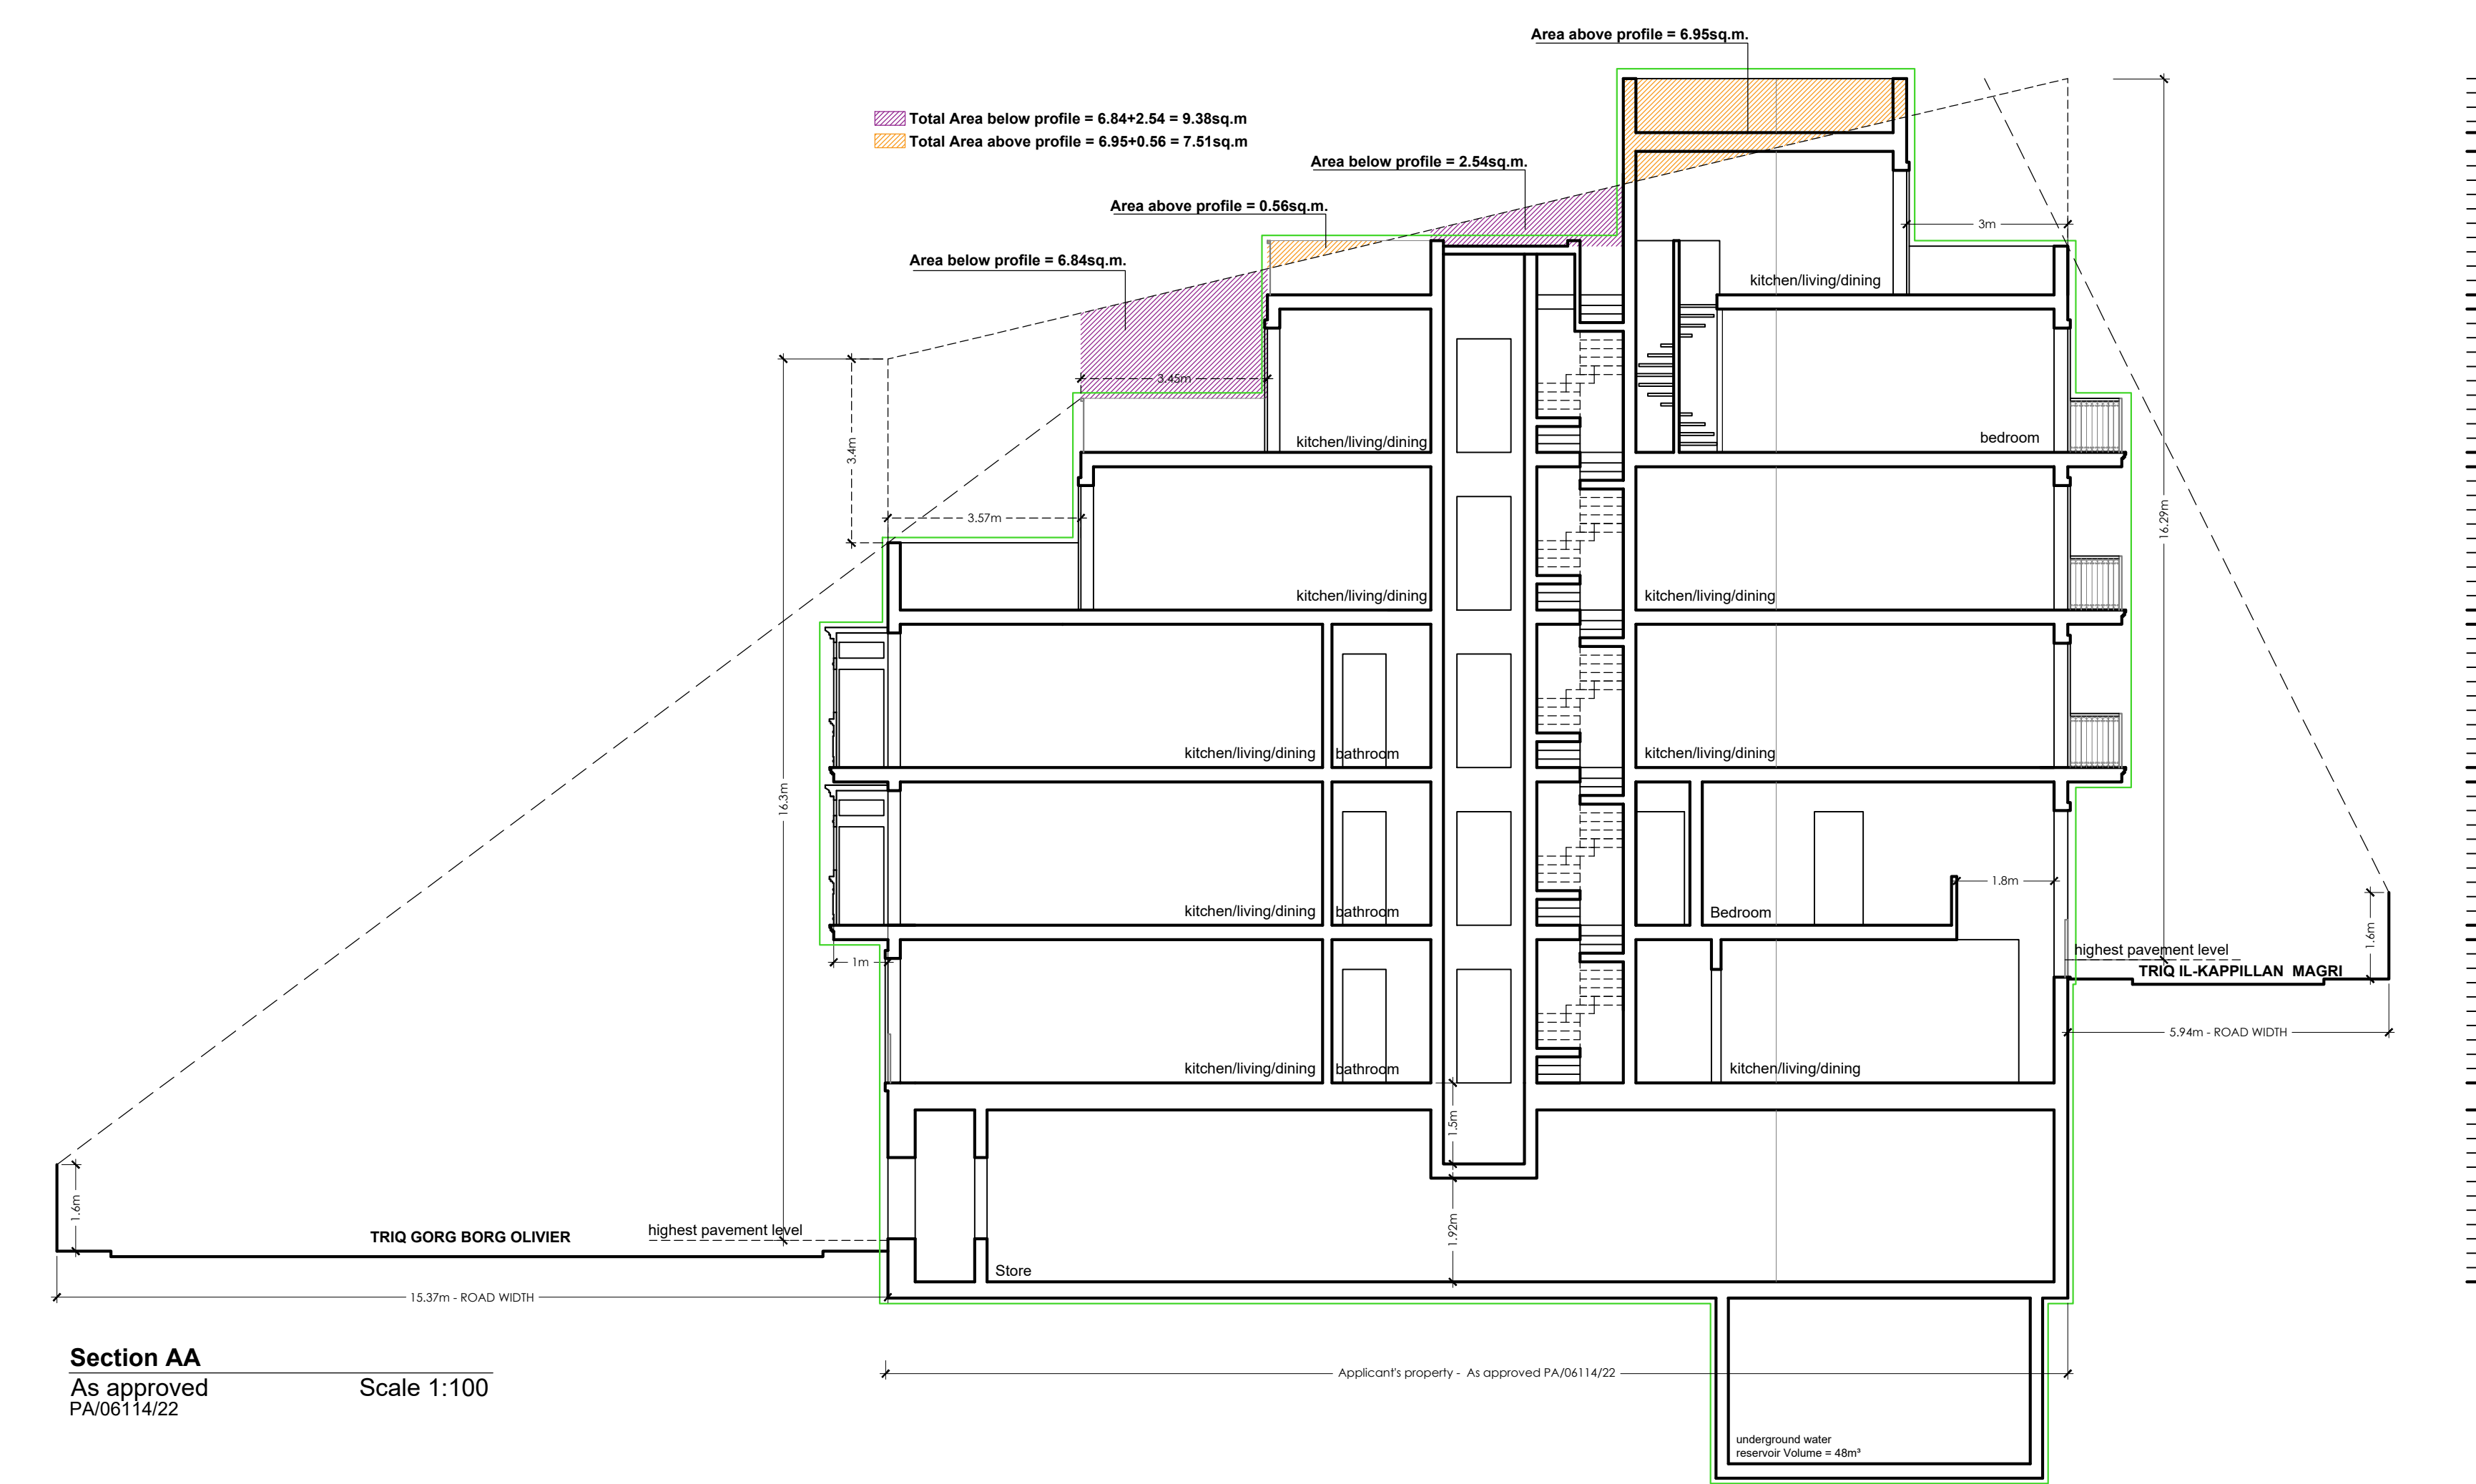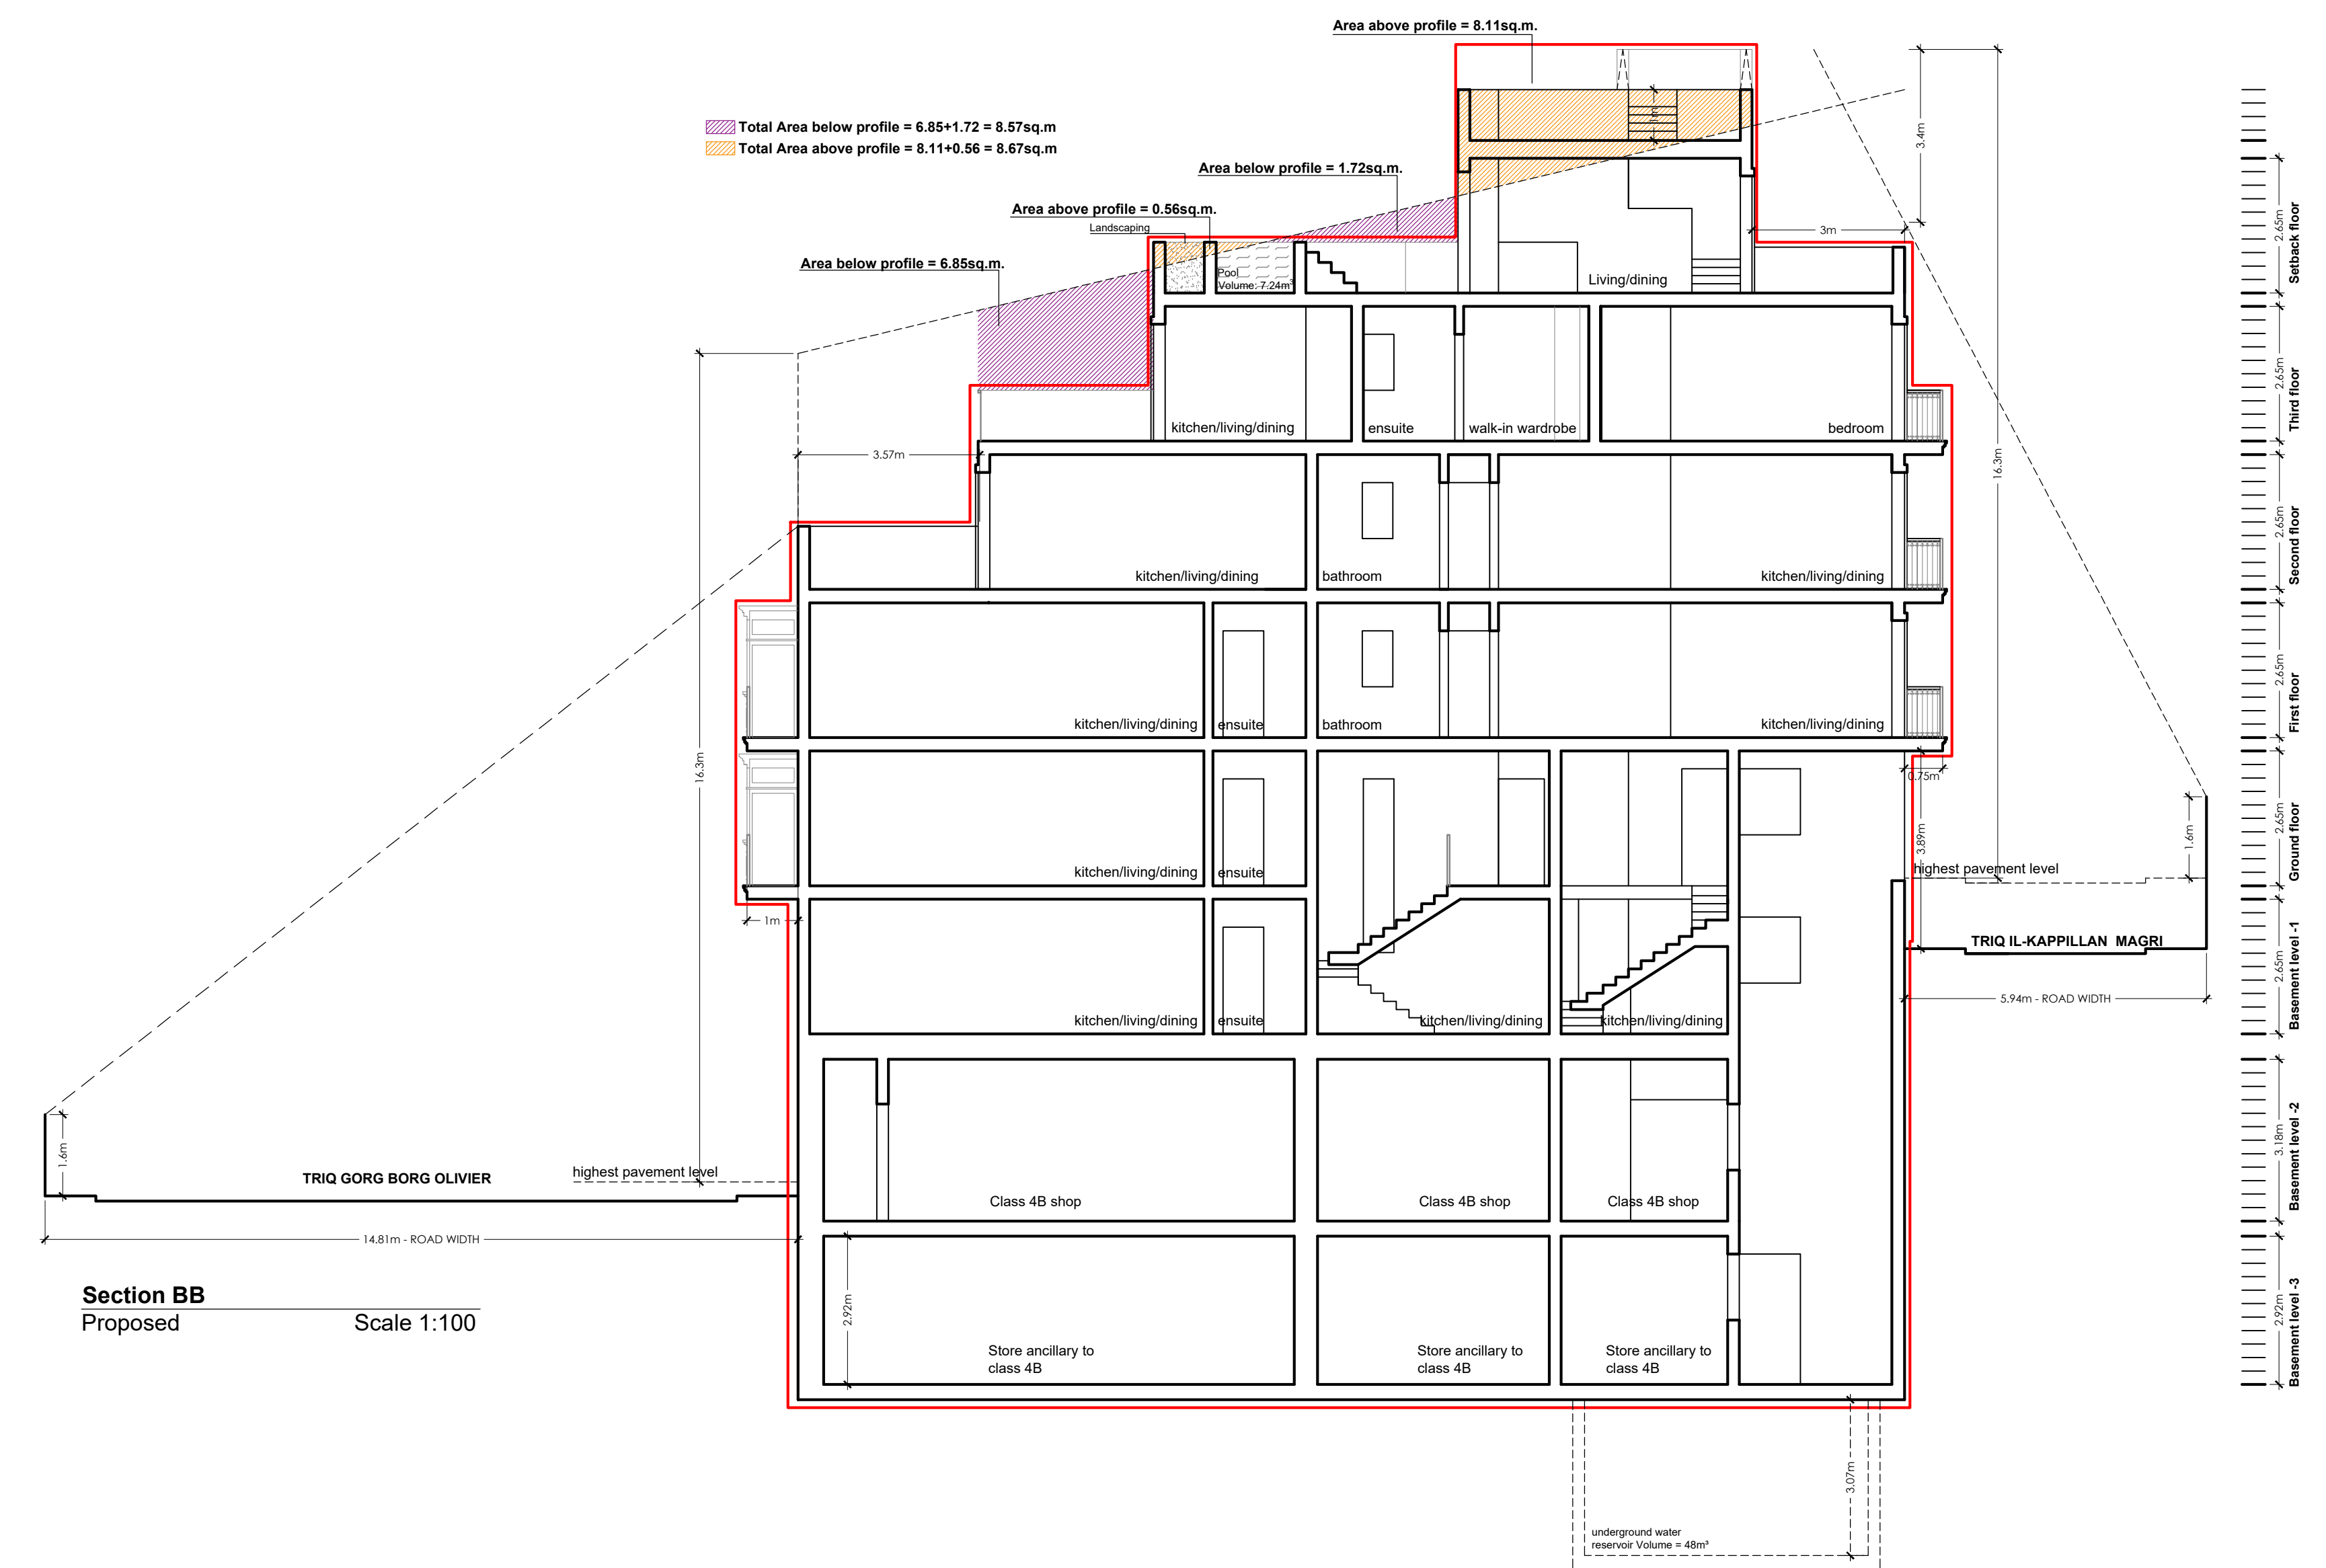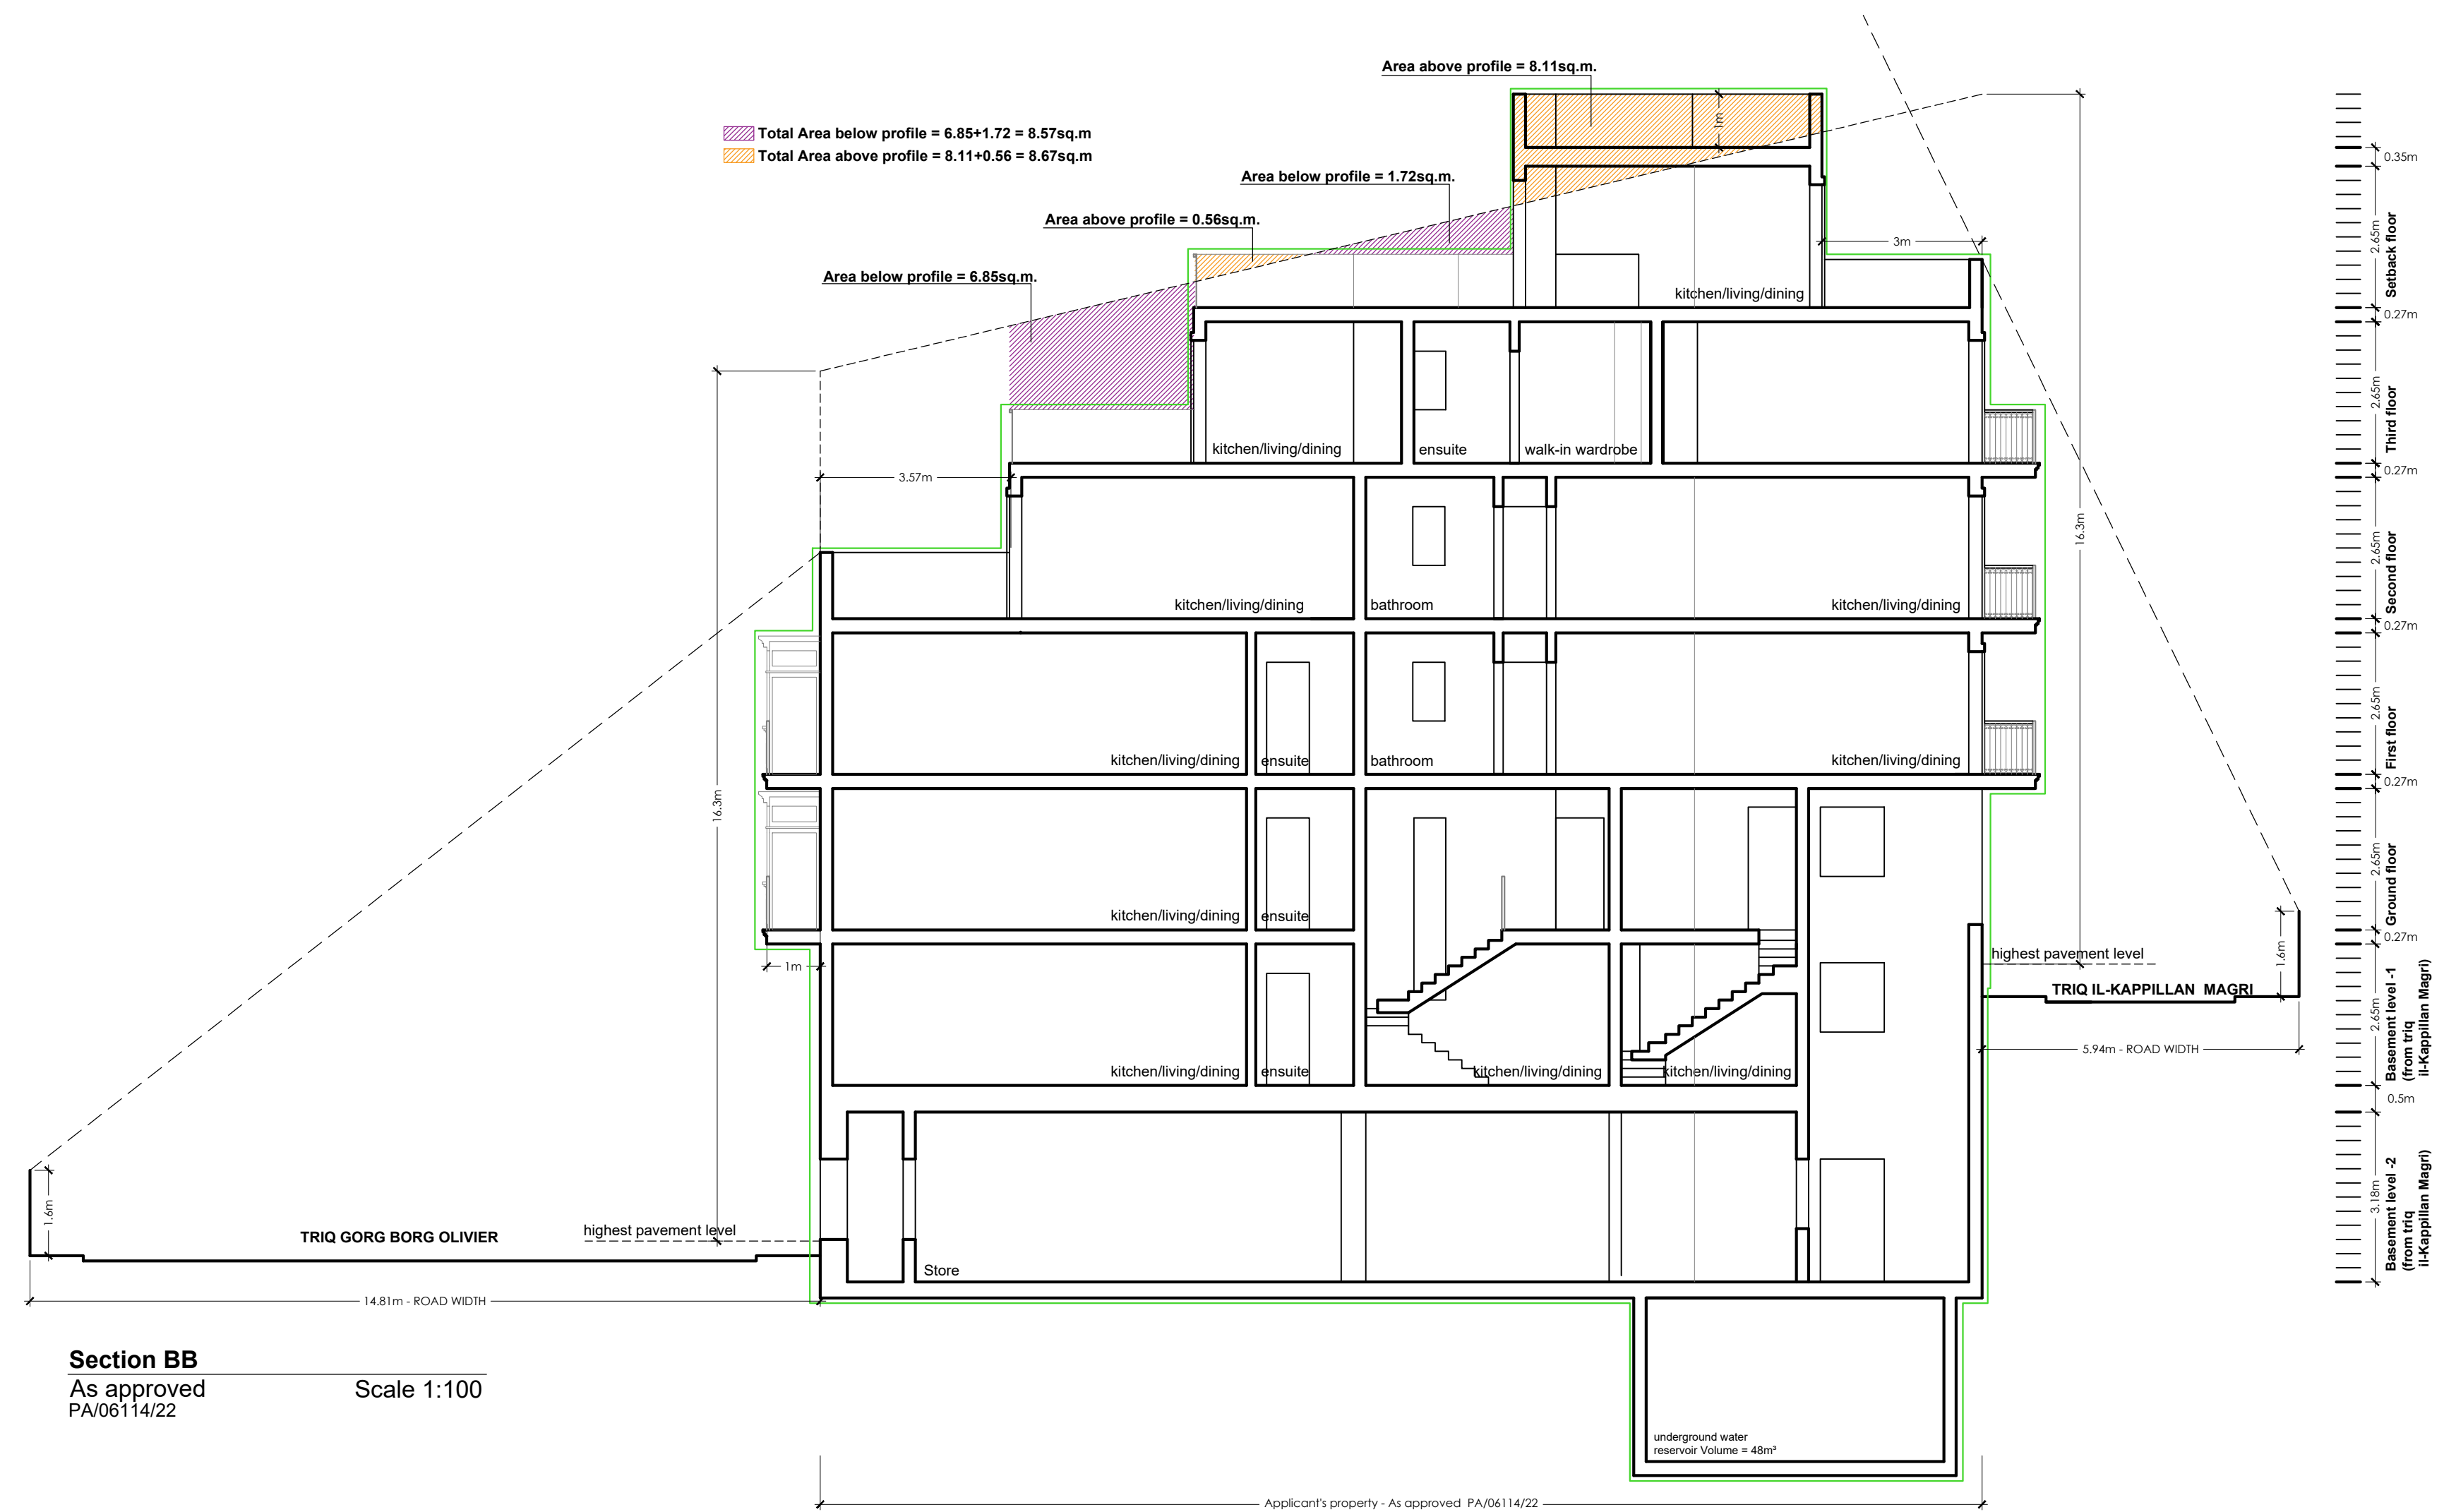

As approved
To construct

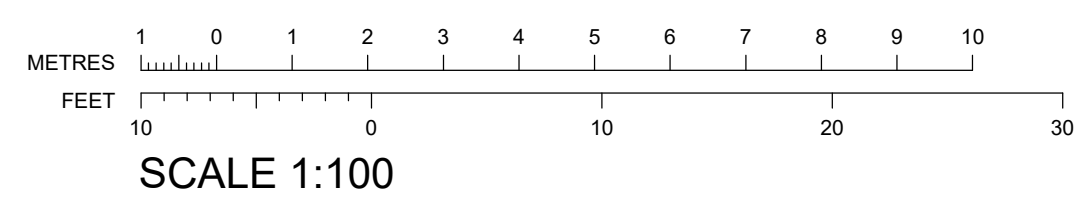

Revisions		Int.	Date
Ref.	Rev.		
A	Initial requirement dated 19.08.24	MB	03.09.24
B	Amendments to basement level -2	MB	10.09.24
C	Amendments to Drawings	MY	16.10.24
D	Amendments to Drawings	MB	31.10.24
E	Amendments to Drawings	MB	01.11.24

P E R I T
GILBERT BARTOLO A&CE
Chartered Civil Engineering Surveyors
www.gilbertbartolo.com

Client
Daniel Grima

Project
Proposed construction of two Class 4B Shops including fixing of signage and residential development in lieu of PA/06114/22 & PA/179/23.
20 & 21, Triq Gorg Borg Olivier and 18, 19 & 20, Triq Il-Kapillan Magri, c/o Triq San' Dami, Mdina
Project Architect
Perit Gilbert Bartolo A&CE

Drawing Title
Sections AA & BB

File No
21047

Scale
1:100@A0

Date
03.09.2024

Drawn by
MY / MB

Checked






Project No
21047 - A(03)

Scale


Date

Drawn by


Checked

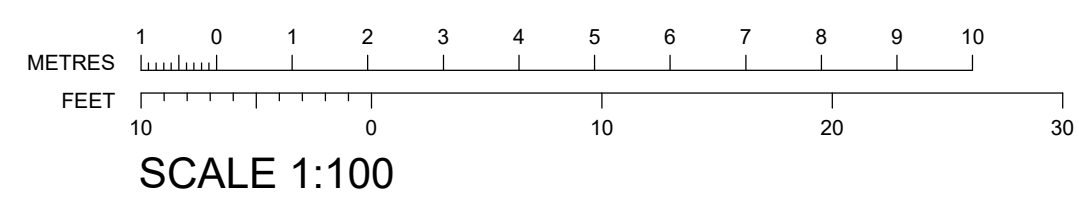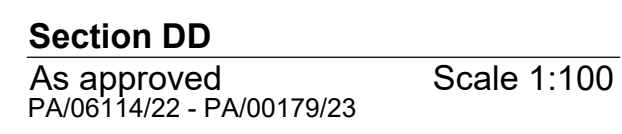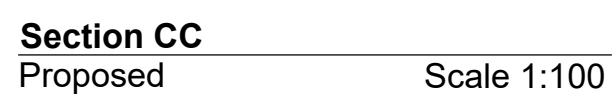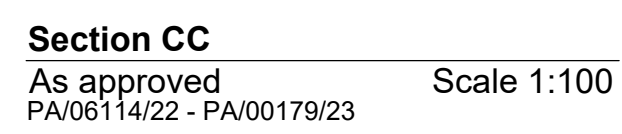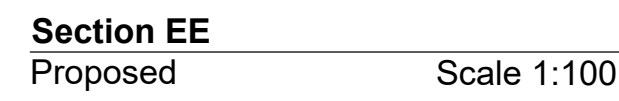





Path			
File No	Draw Issue	Draw No.	Revision
21047		21047 - A(04)	
Scale	Date	Drawn by	Checked
1:100@A0	03.09.2024	MY / MB	

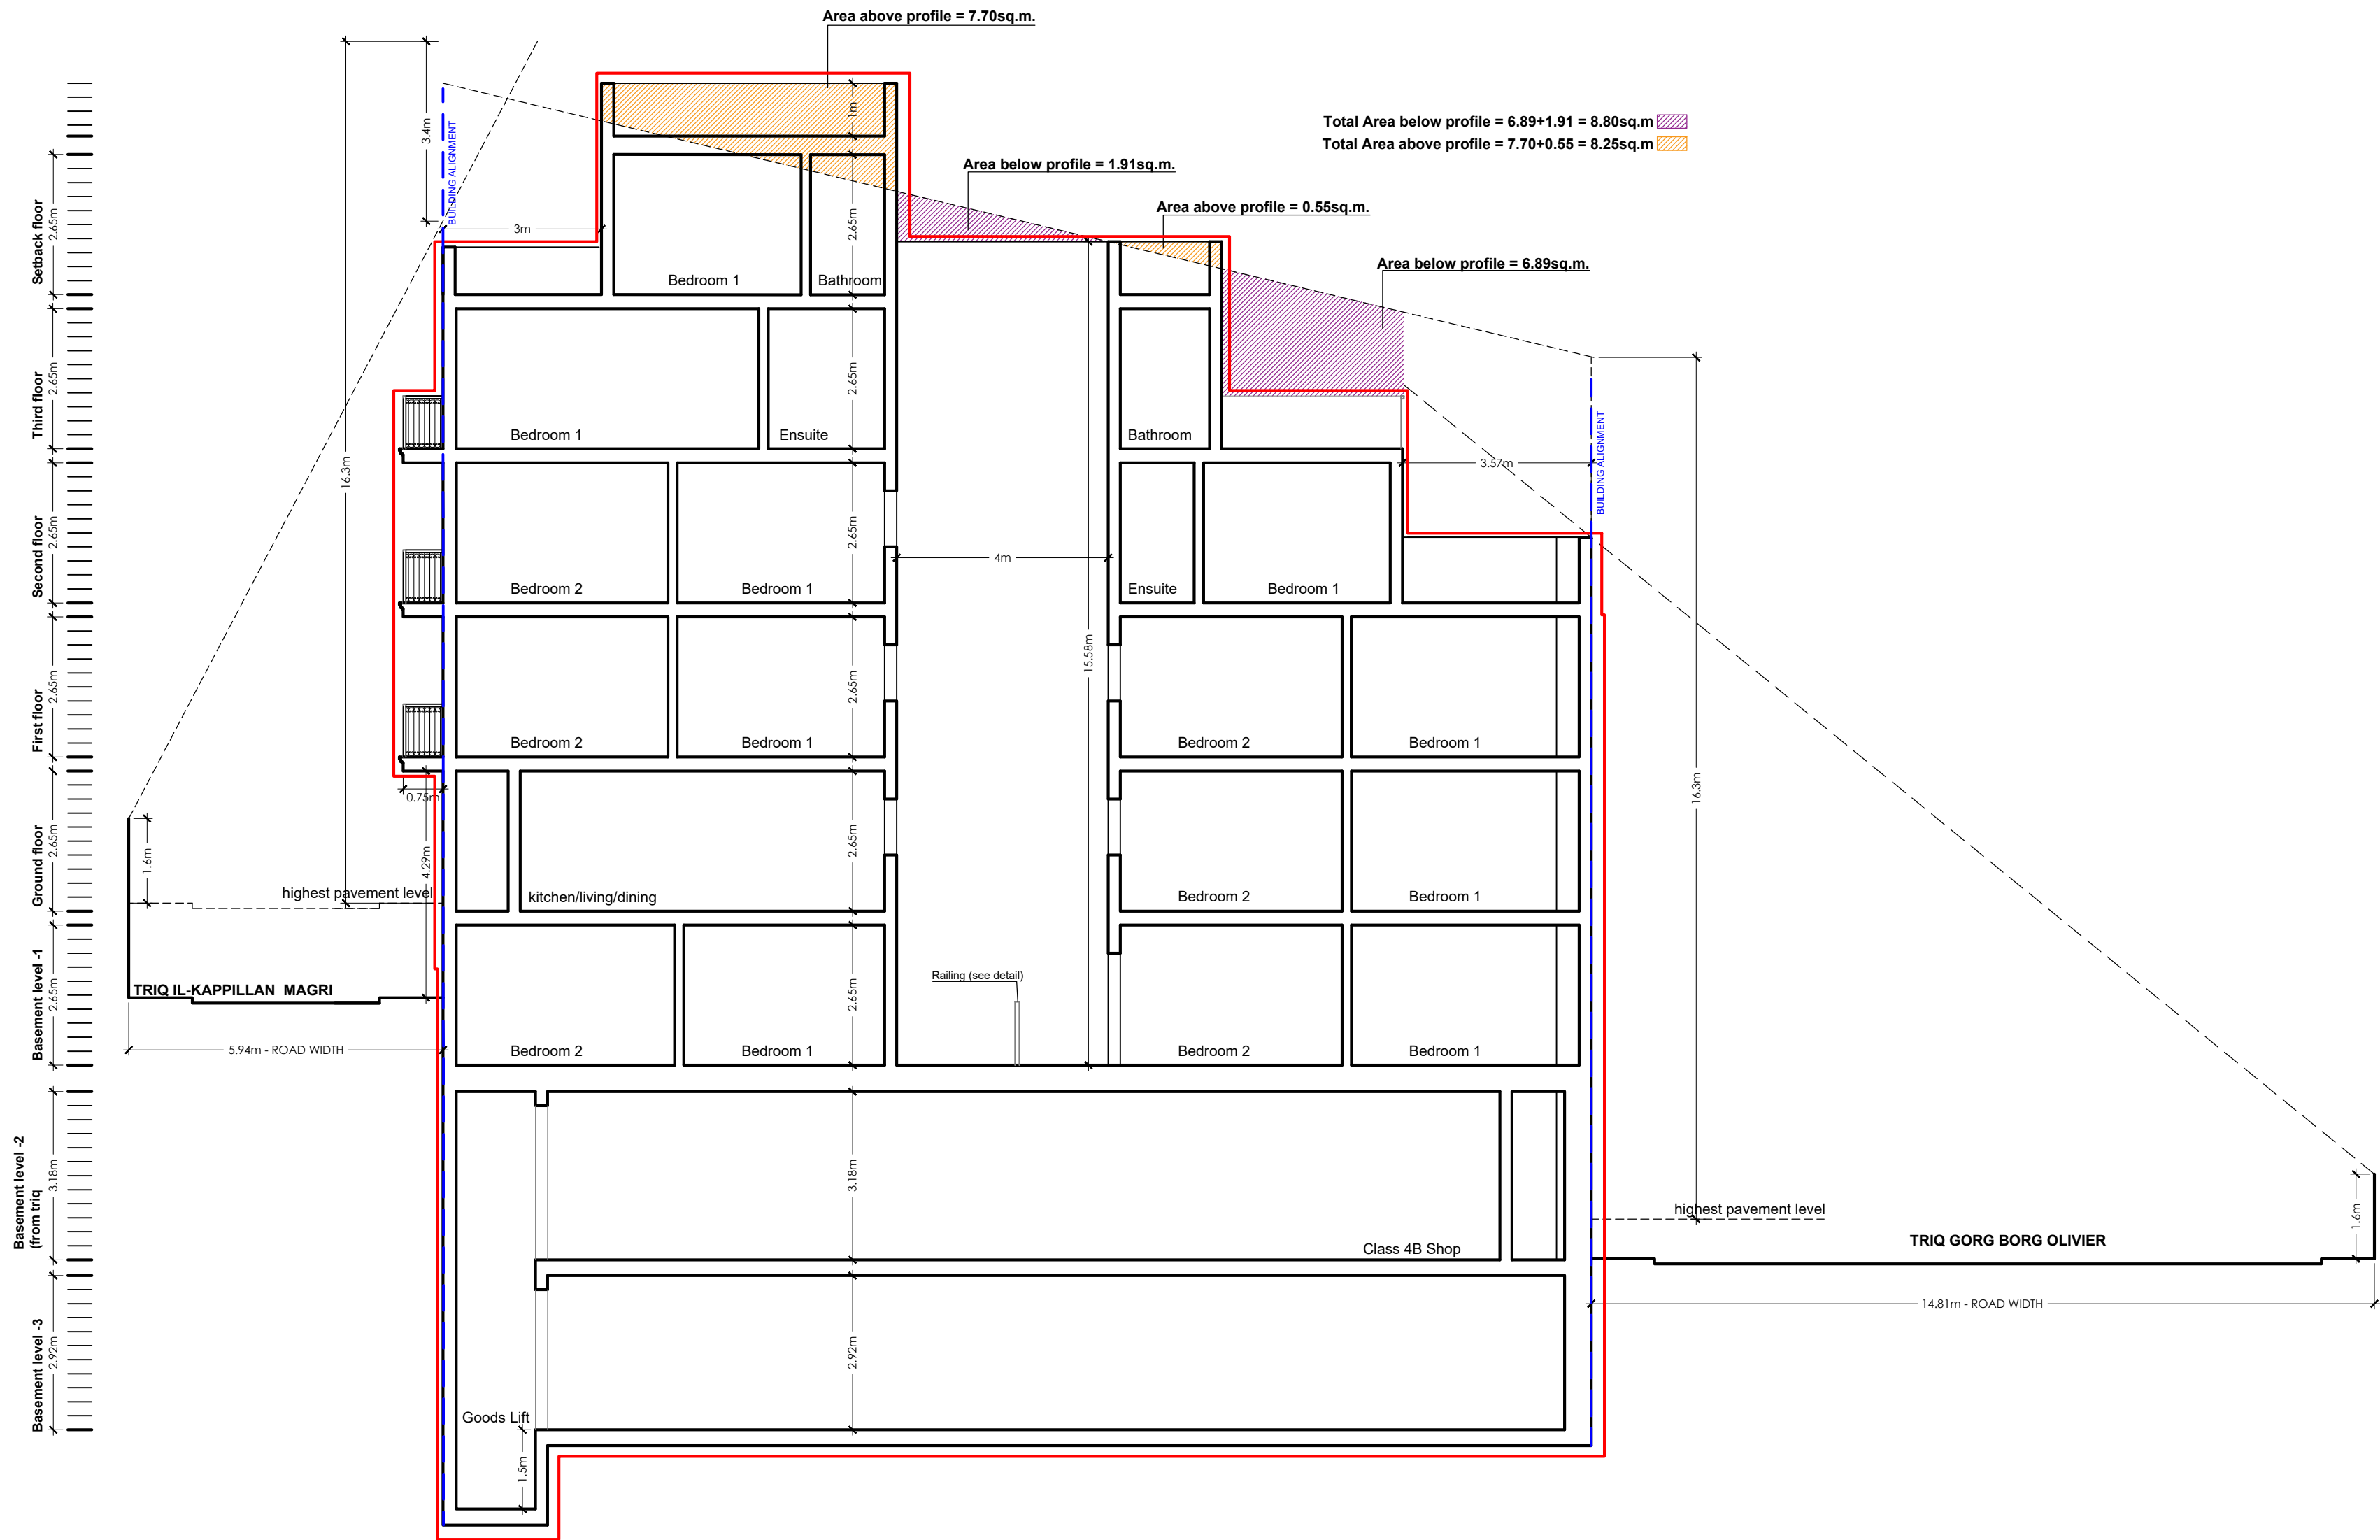


Section GG
Proposed
Scale 1:100

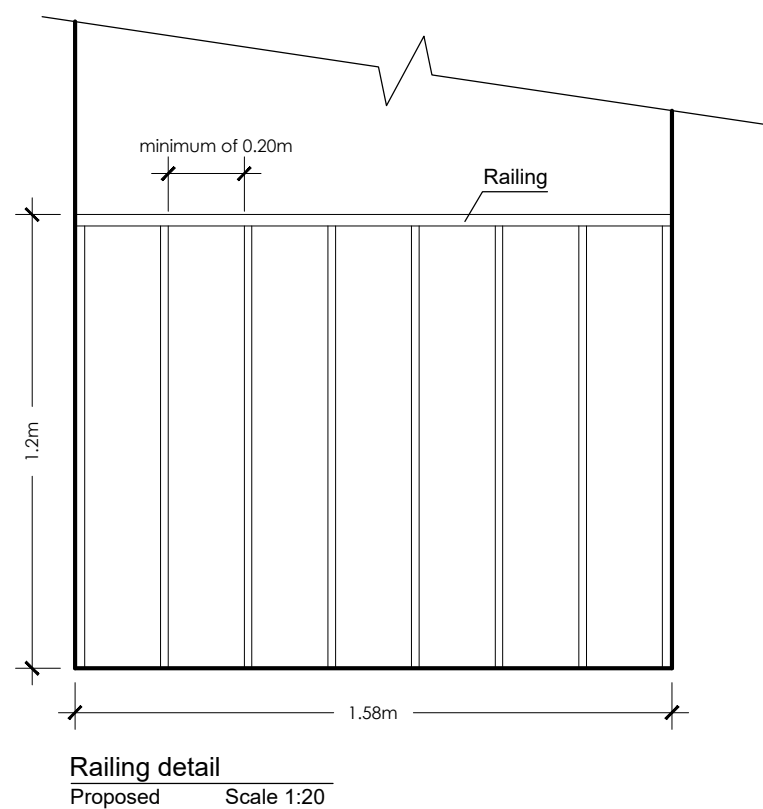

Railing detail
Proposed
Scale 1:20

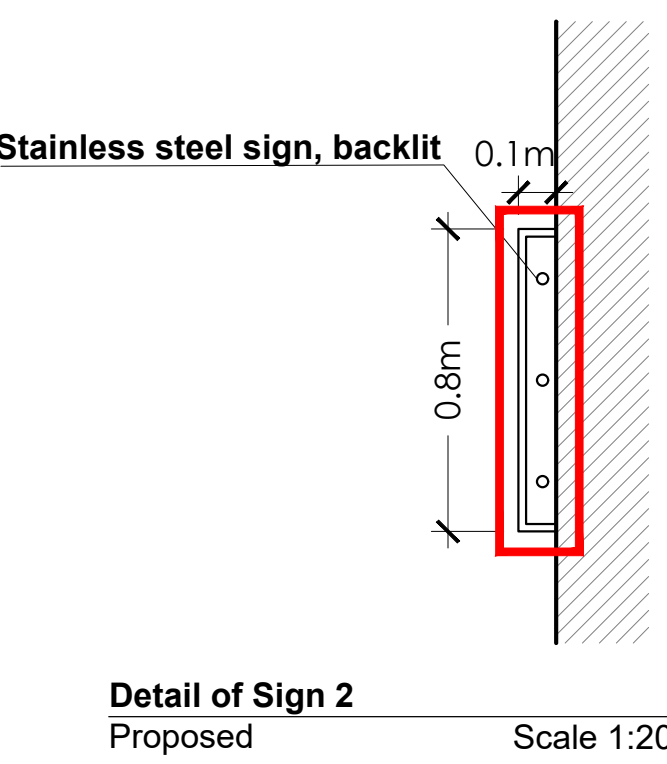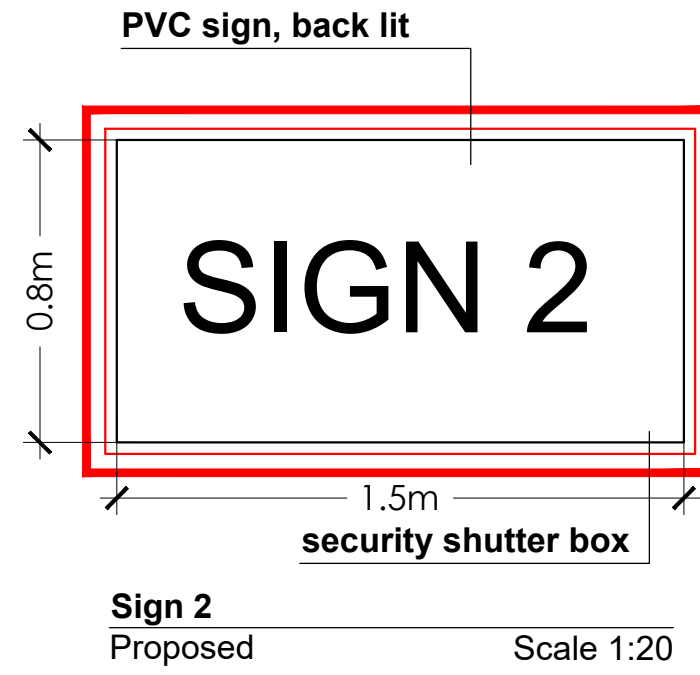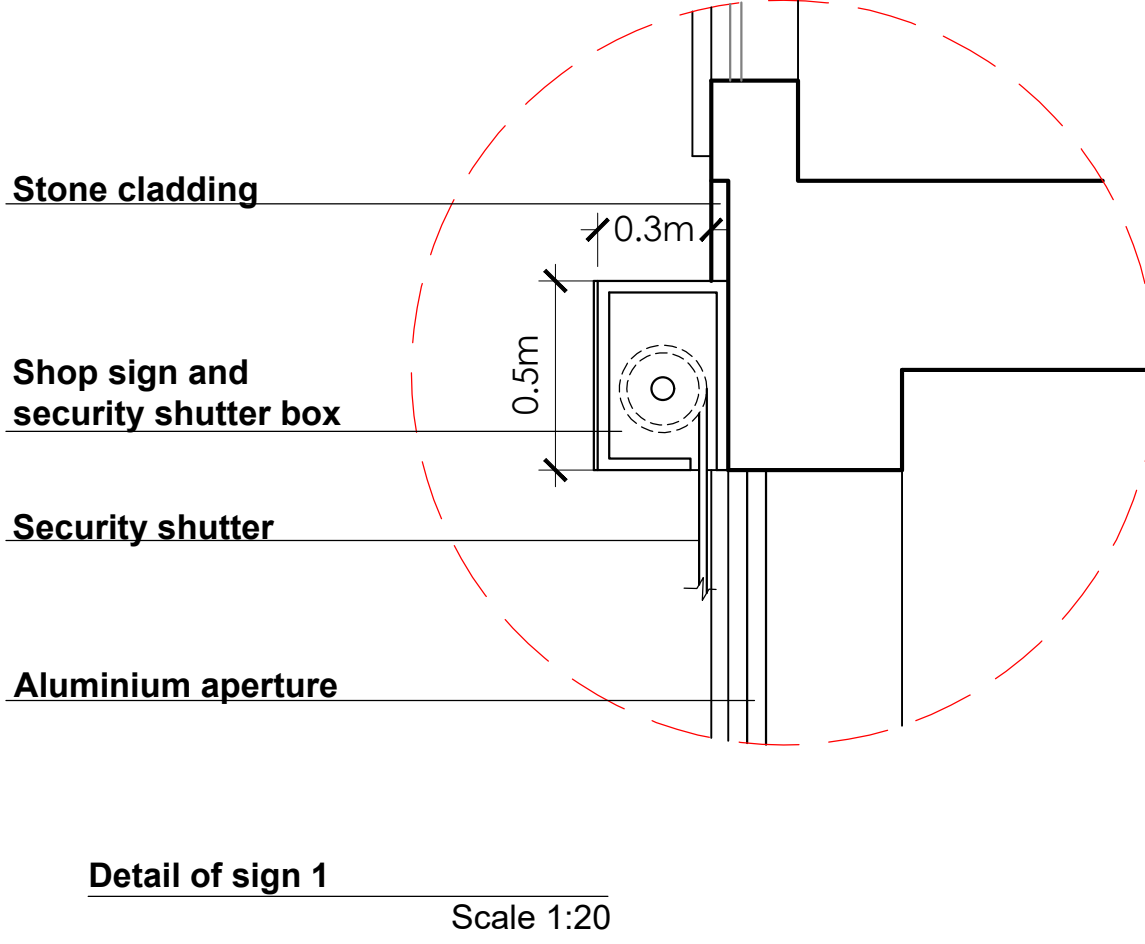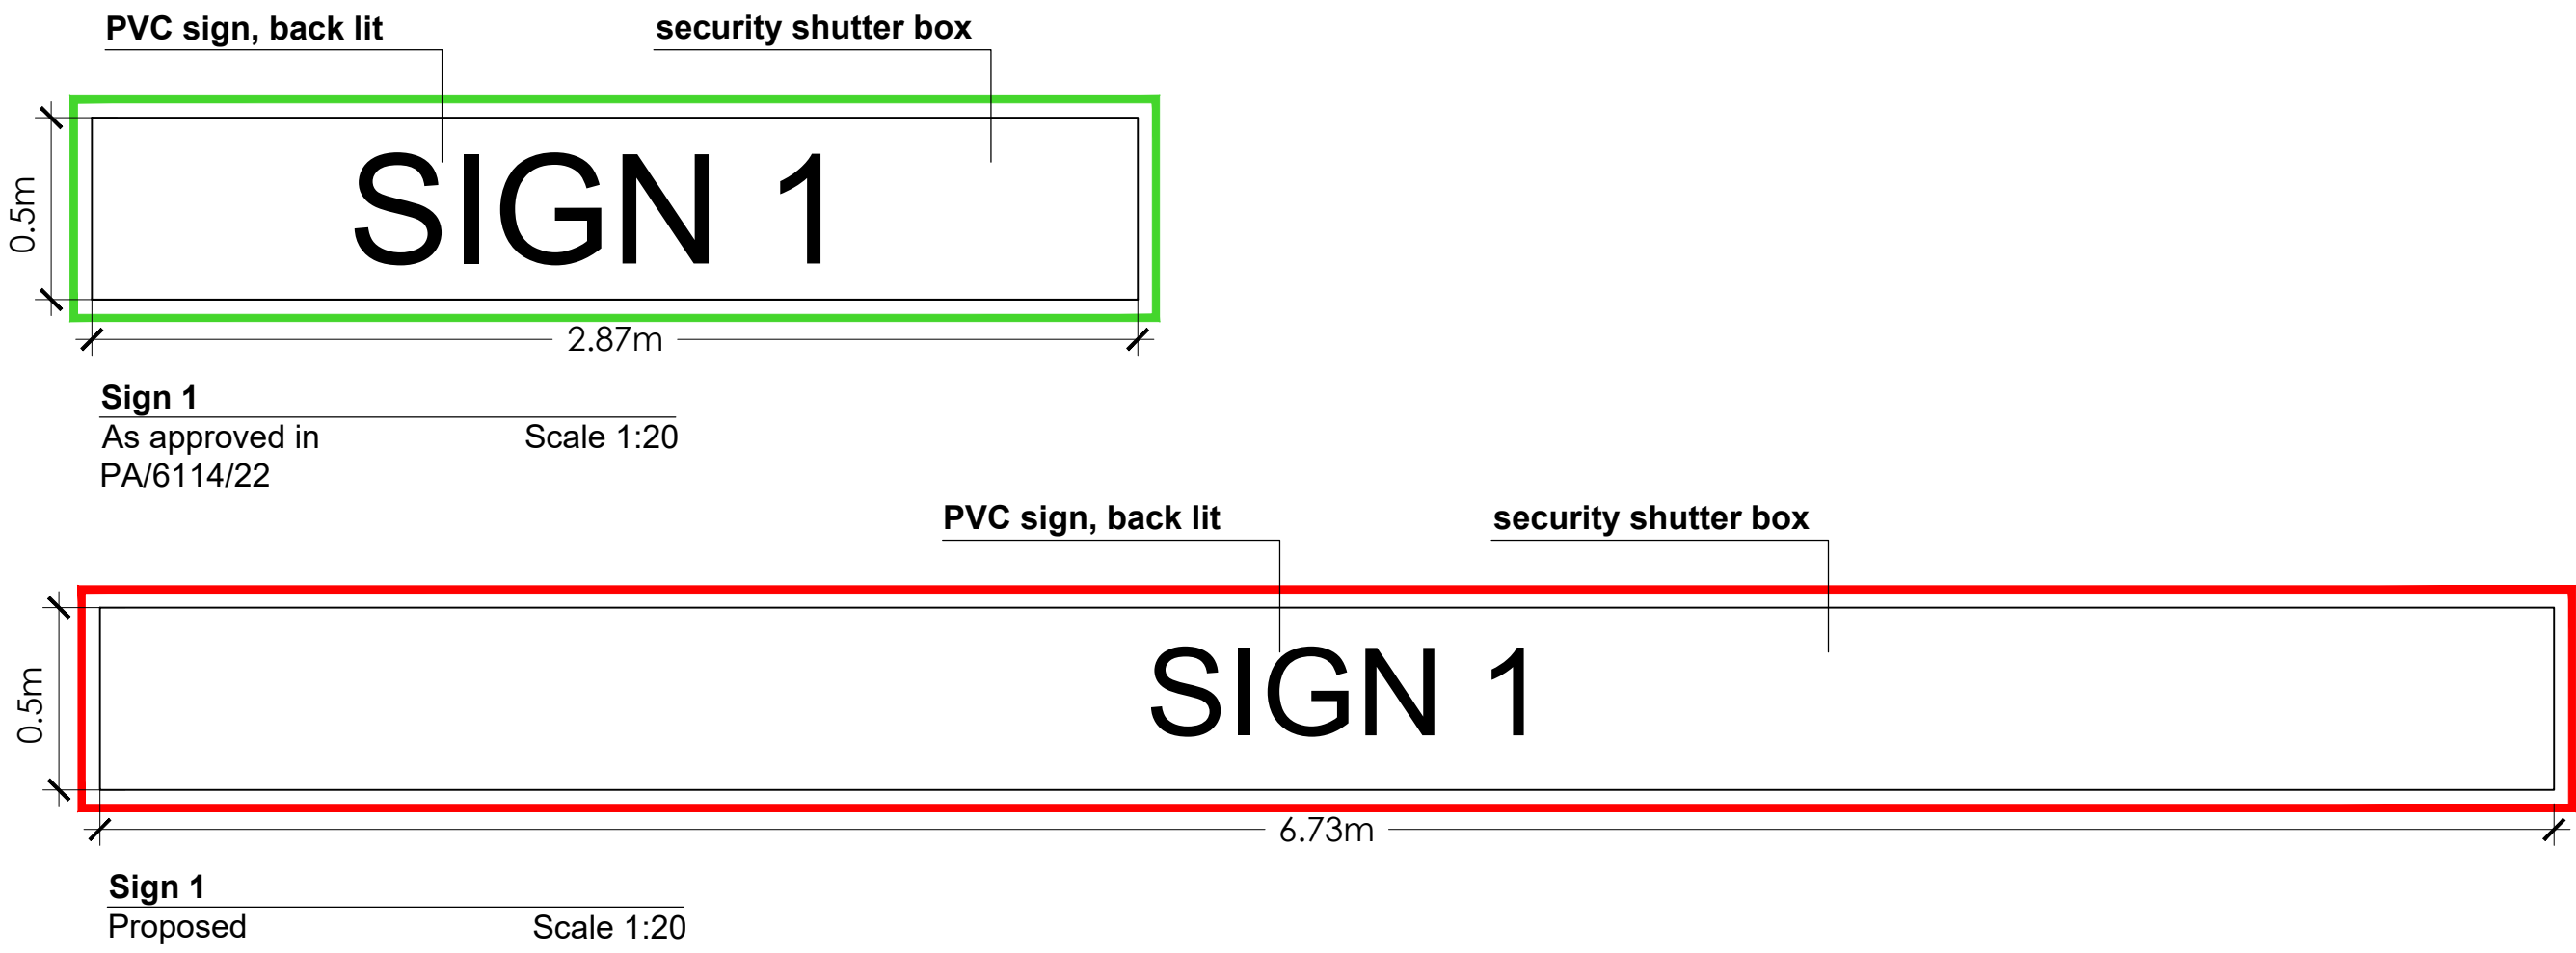

- Materials and Finishes Legend**
- 1 - Rendered - Taupe colour
 - 2 - Rendered finish - Stone colour
 - 3 - PVC Apertures - Grey
 - 4 - PVC Closed Balcony - Grey
 - 5 - Wrought Iron Railings - Grey
 - 6 - Stone cladding
 - 7 - Galvanized Security Roller shutter

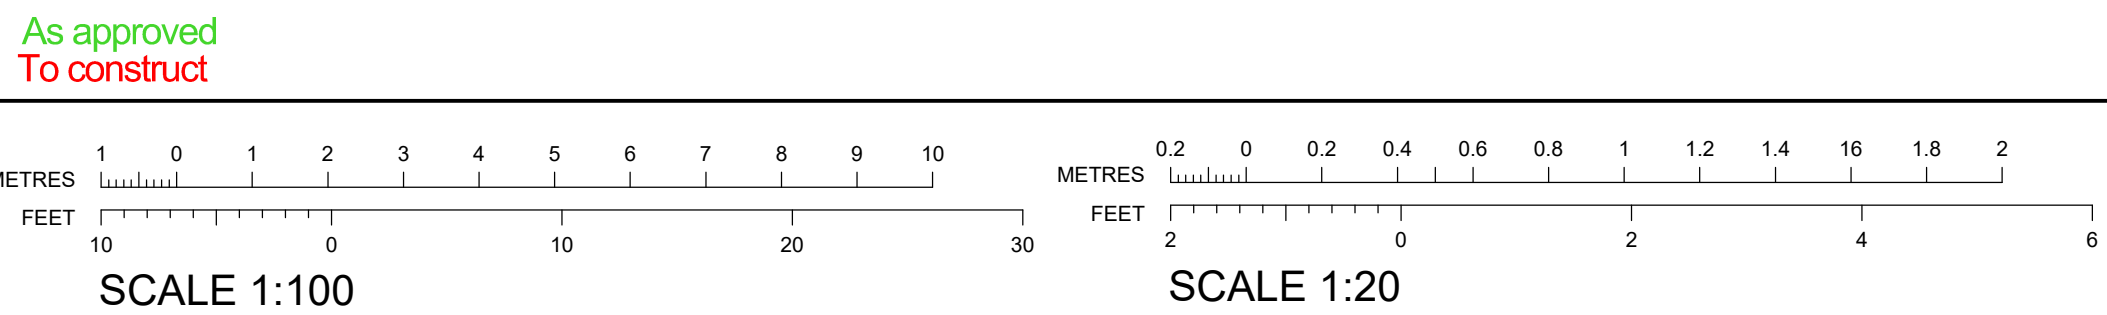

Revisions		Init.	Date
Ref.	Item		
A	Initial requirement dated 19.08.24	MB	03.09.24
B	Amendments to basement level -2	MB	10.09.24
C	Amendments to Drawings	MY	16.10.24
D	Amendments to Drawings	MB	01.11.24

P E R I T
GILBERT BARTOLO A.&C.E
Office 4 Ajlwe Court, Triq Testatentata, Tar Xoxxa
m 99601866 • info@gilbertbartolo.com

Client
Daniel Grima

Project
Proposed construction of two Class 4B Shops including fixing of signage and residential development in lieu of PA/6114/22 & PA/179/23.
29 & 31, Triq Gorg Borg Oliver and 68, 70 & 72, Triq Il-Kappillan Magri c/w Triq Sant' Elena, Melleha
Project Architect
Perit Gilbert Bartolo A&CE

Drawing Title
Section GG and railing detail and signage details

Path	Drawn by	Drawn No.	Revised
File No 21047		21047 - A(06)	
Scale 1:20/1:100@A0	Date 29.07.2024	Drawn by MY/MB	Checked




Elevation at Triq il-Kappilan Magri
As approved
PA/06114/22 - PA/0179/23
Scale 1:100



Elevation at Triq il-Kappilan Magri
Proposed
Scale 1:100




Elevation at Triq Sant, Elena
As approved
PA/0179/23
Scale 1:100

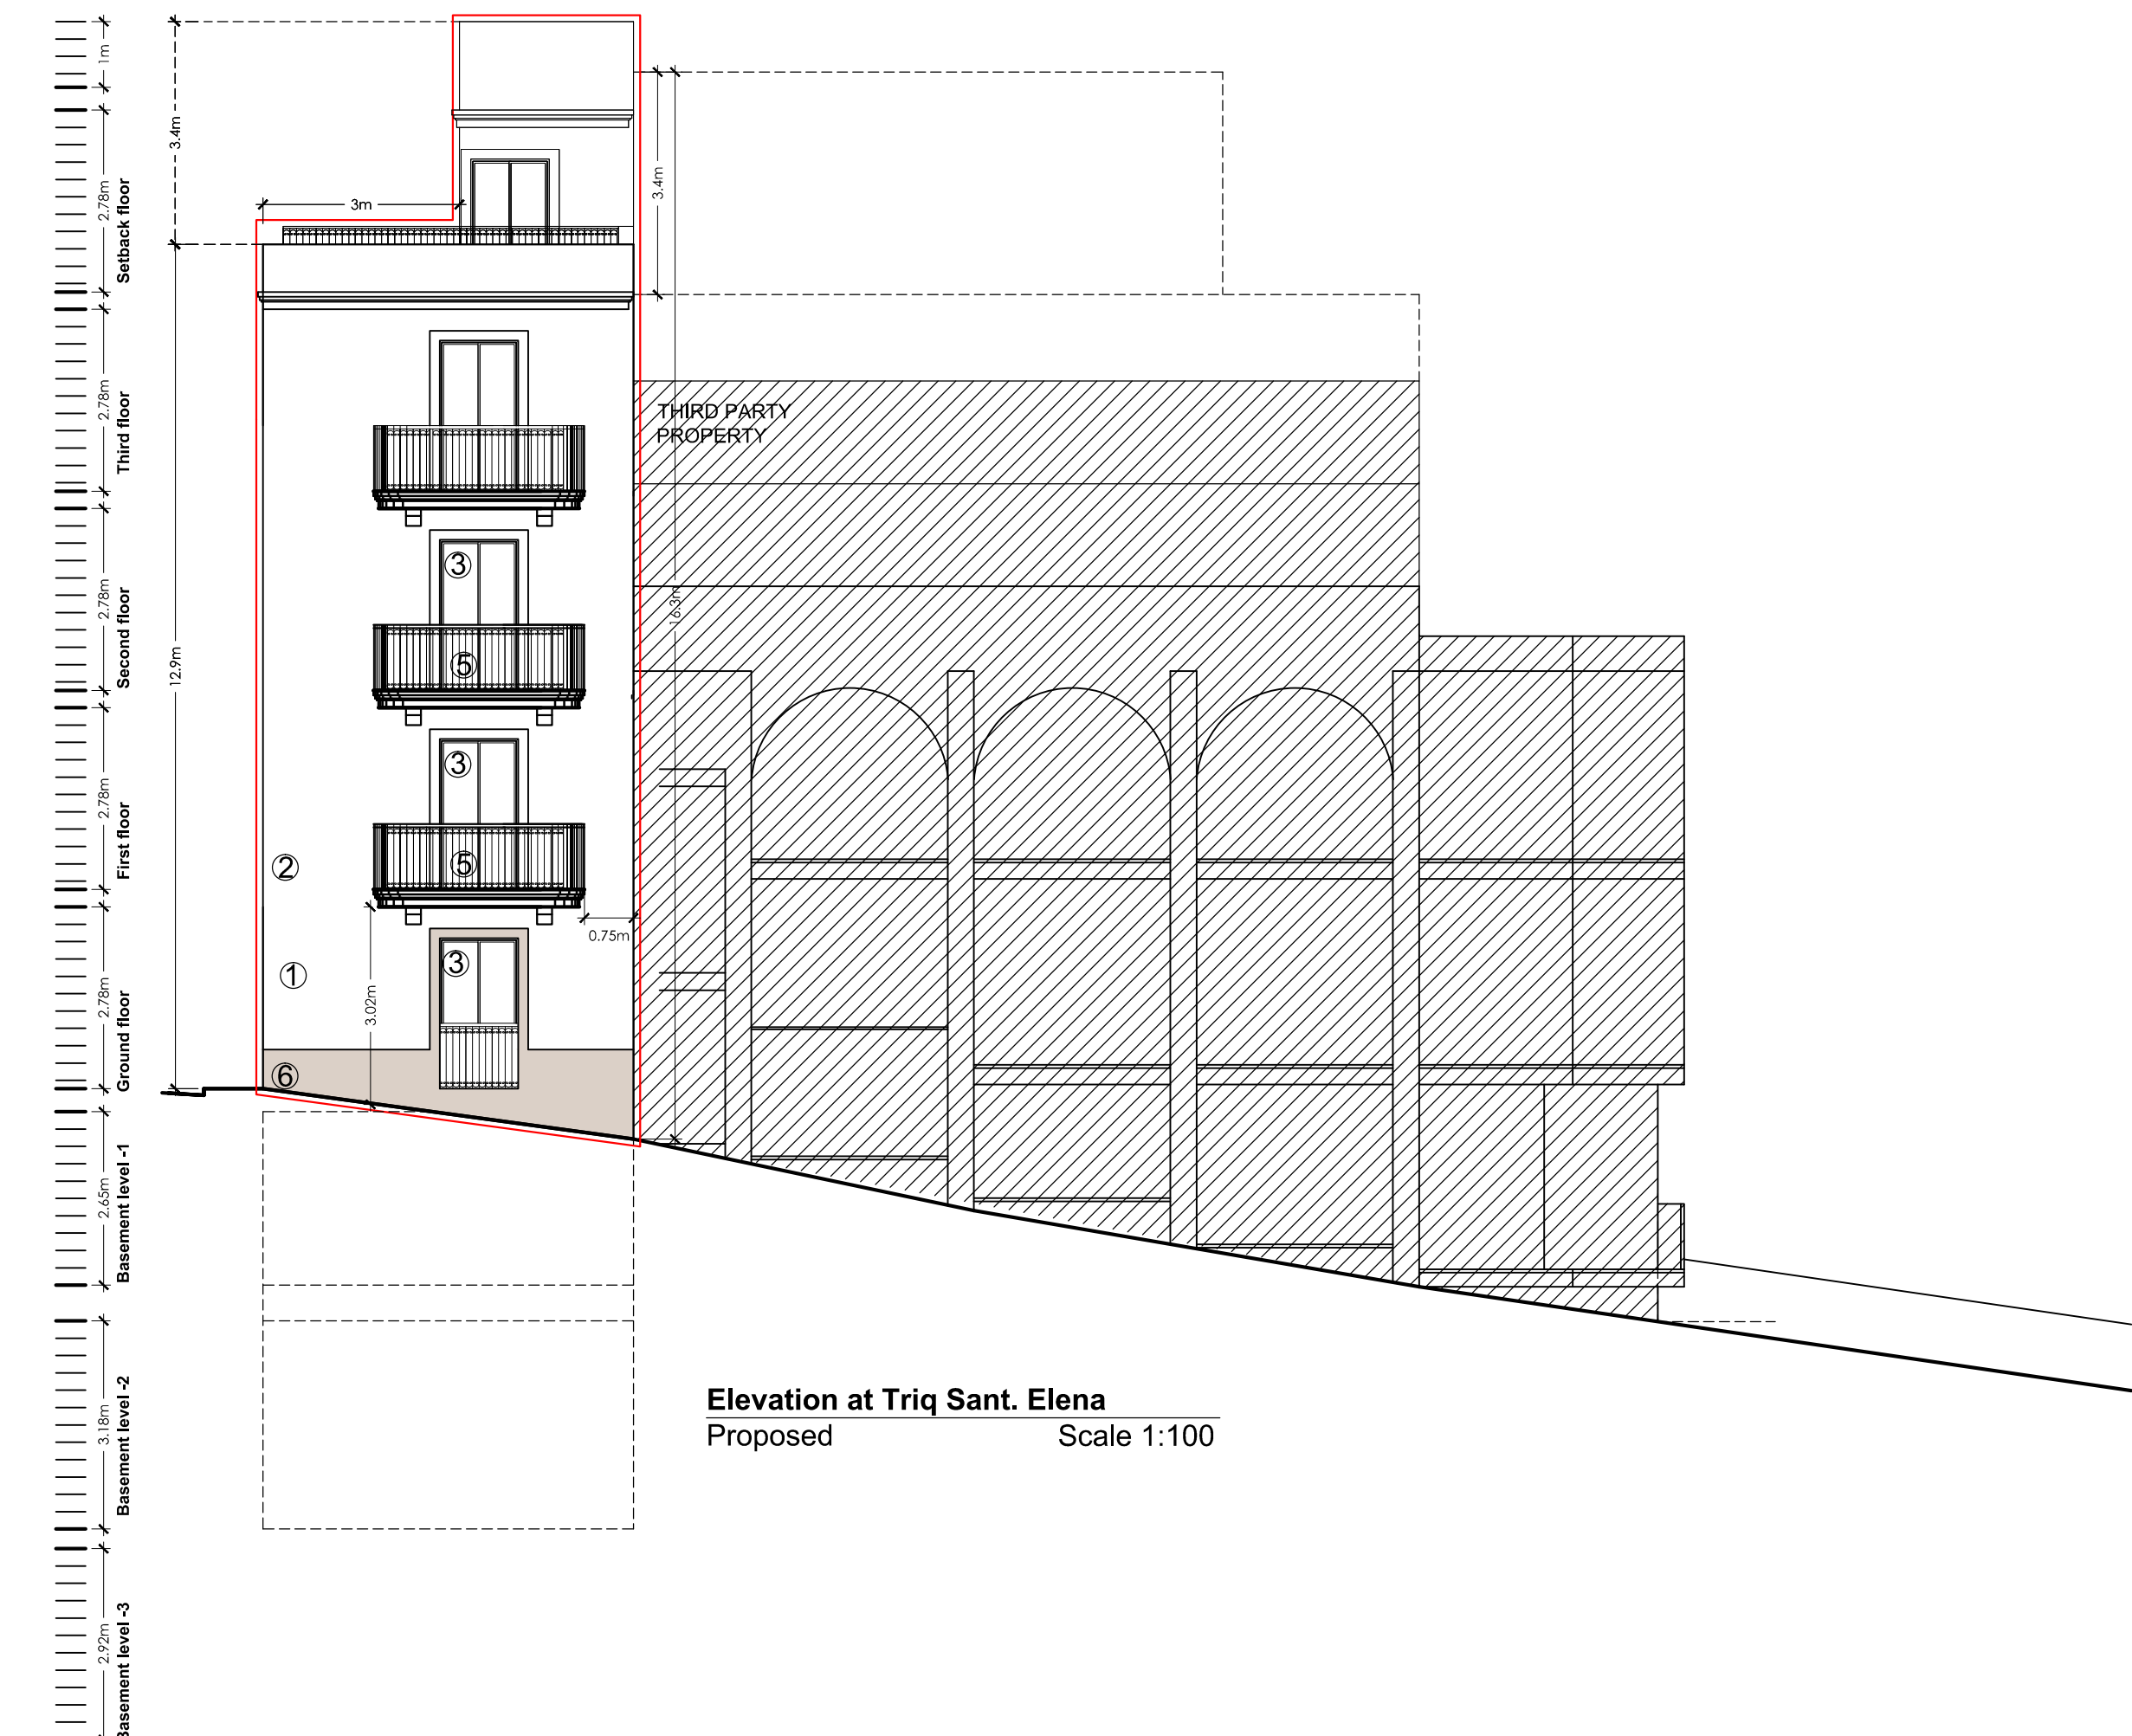

Elevation at Triq Sant, Elena
Proposed
Scale 1:100



Elevation at Triq Gorg Borg Olivier
As approved
PA/06114/22
Scale 1:100


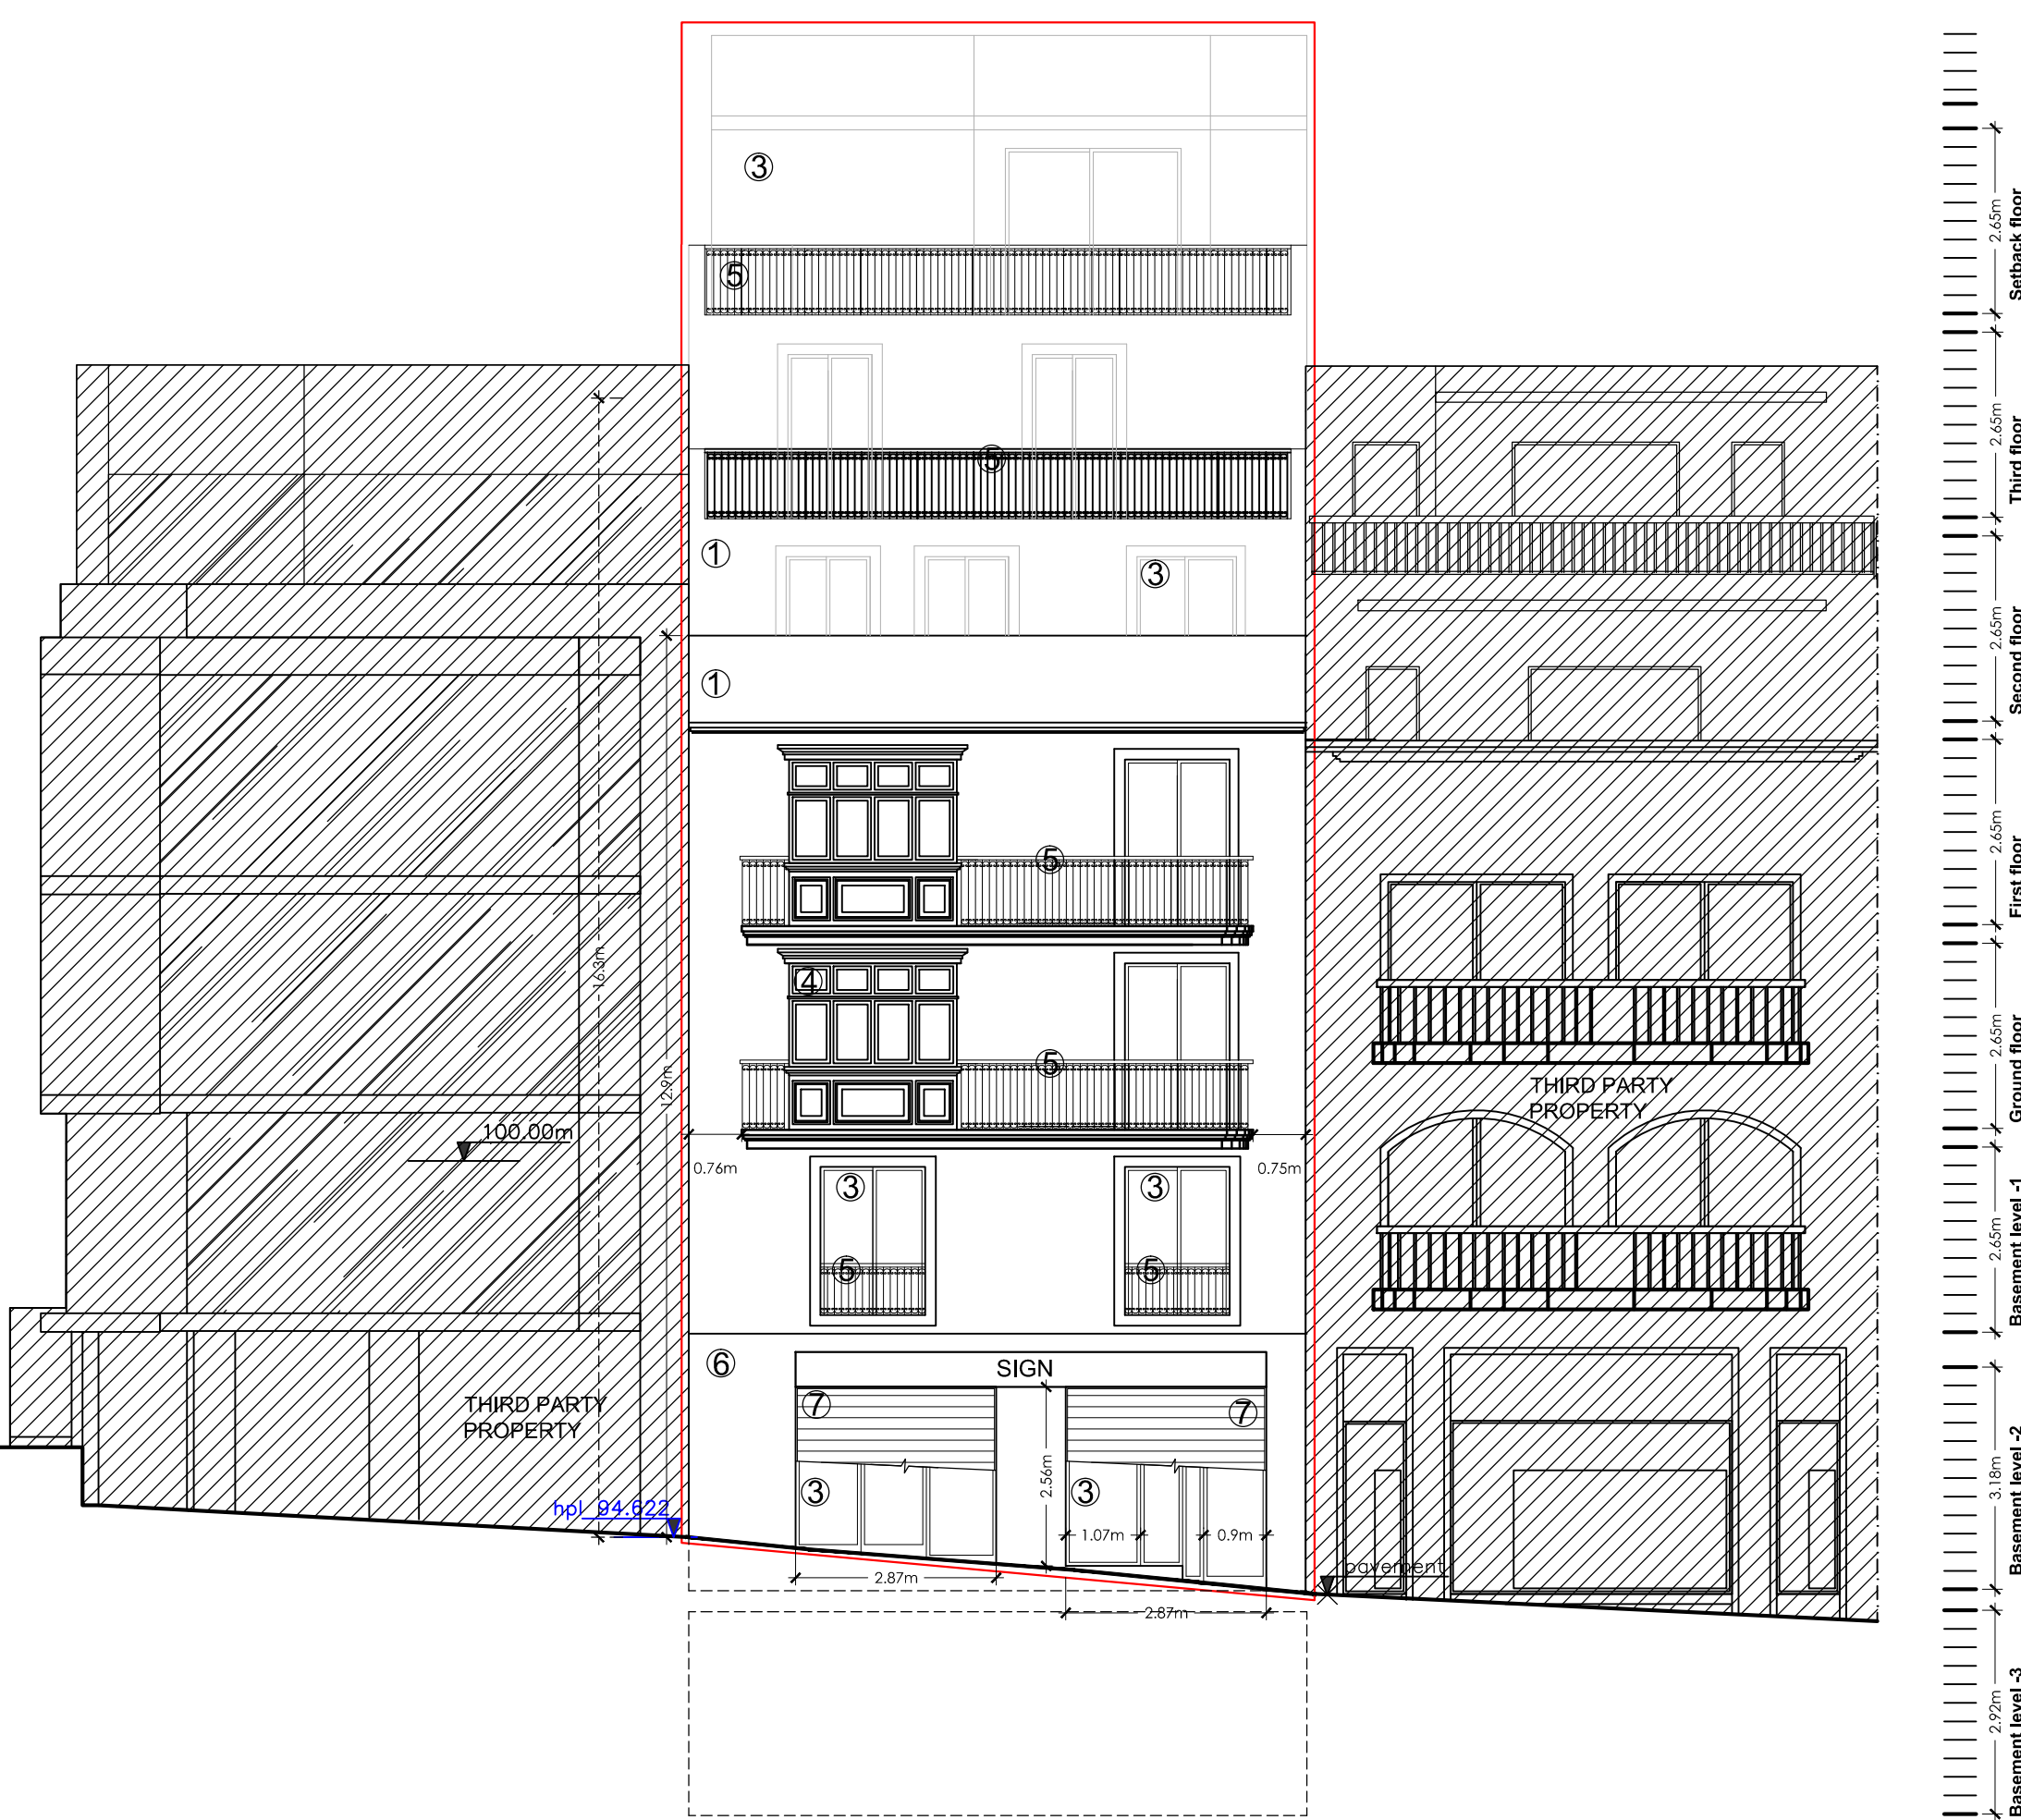


Elevation at Triq Gorg Borg Olivier
Proposed
Scale 1:100

Materials and Finishes Legend

- 1 - Rendered - Taupe colour
- 2 - Rendered finish - Stone colour
- 3 - PVC Apertures - Grey
- 4 - PVC Closed Balcony - Grey
- 5 - Wrought Iron Railings - Grey
- 6 - Stone cladding
- 7 - Galvanized Security Roller shutter

As approved
To construct

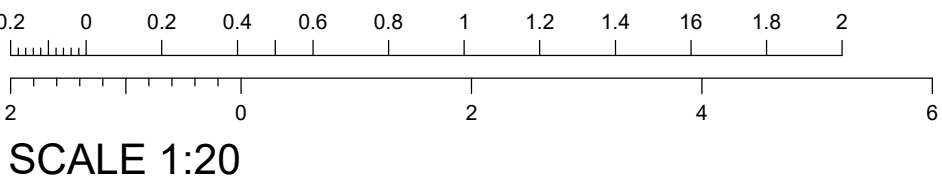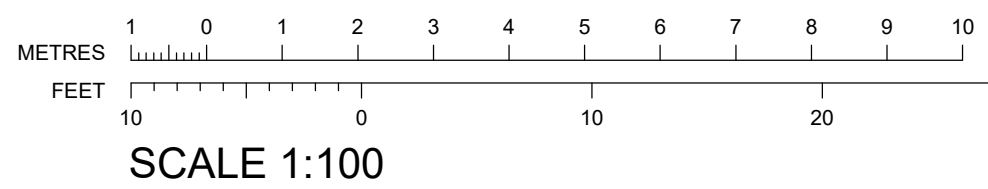

Revisions	Ref.	Item	Int.	Date
A	Initial requirement dated 10.08.24	MB	03.09.24	
B	Amendments to basement level -2	MB	10.09.24	
C	Amendments to Drawings	MY	16.10.24	
D	Amendments to Drawings	MB	01.11.24	

PERIT
GILBERTARTOLO, A&C E

Client
Daniel Grima

Project
Proposed construction of two Class 4B Shops including fixing of signage and residential development in lieu of PA/06114/22 & PA/179/23.
29, 31, Triq Gorg Borg Oliver and 80, 72 & 73, Triq il-Kappilan Magri uq Triq Sant, Elena, Melilla
Project Architect
Perit Gilbert Bartolo A&C E

Drawing Title
Elevations

Path			
File No	Draw Issue	Draw No.	Notes
21047		21047 - A(05)	
Scale	Date	Drawn by	Checked
1:201:100@A4	29.07.2024	MY/MB	